



MAP OF SURVEY

OF ALL OF LOTS 1,2 AND 4 OF BIRCH VIEW ESTATES
LOCATED IN THE SOUTHEAST 1/4 OF THE SOUTHWEST 1/4
OF SECTION 10, TOWNSHIP 32 NORTH, RANGE 11 EAST,
TOWN OF NEVA, LANGLADE COUNTY WISCONSIN

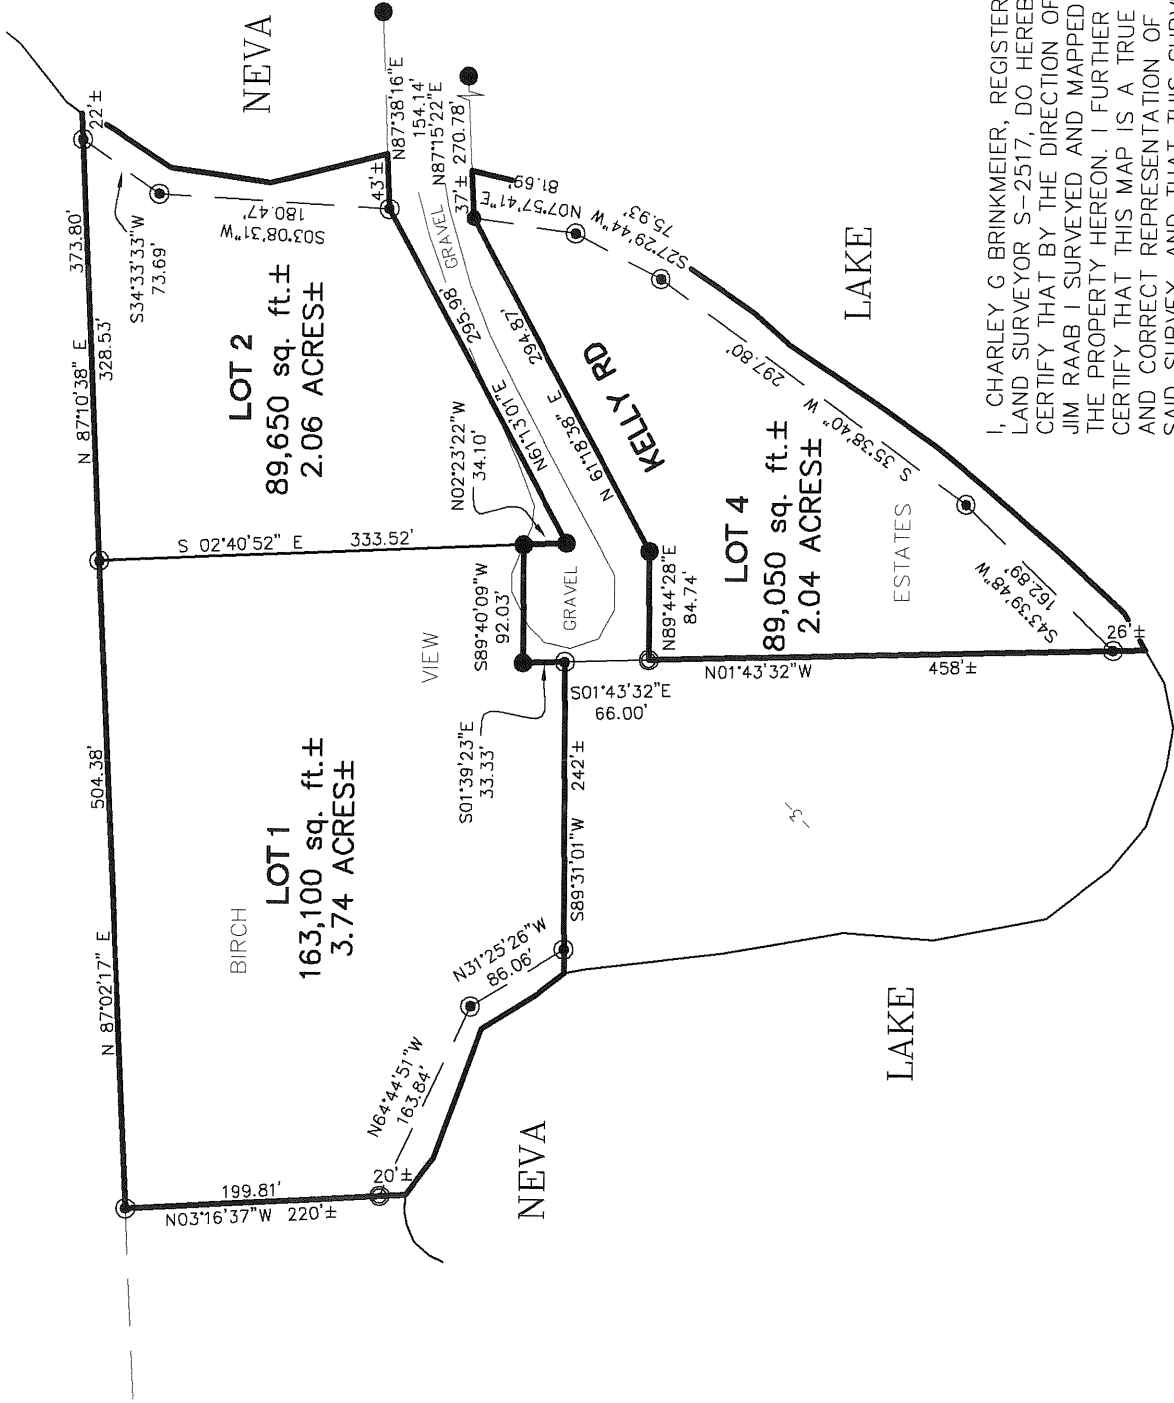

I, CHARLEY G. BRINKMEIER, REGISTERED
LAND SURVEYOR S-2517, DO HEREBY
CERTIFY THAT BY THE DIRECTION OF
JIM RAAB I SURVEYED AND MAPPED
THE PROPERTY HEREON. I FURTHER
CERTIFY THAT THIS MAP IS A TRUE
AND CORRECT REPRESENTATION OF
SAID SURVEY, AND THAT THIS SURVEY
IS CORRECT TO THE BEST OF MY
KNOWLEDGE AND BELIEF.

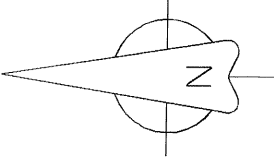

- 1.3" X 18" IRON PIPE WEIGHING 1.68 LBS./LINEAL FOOT SET(OD)
- FOUND 3/4" I. ROD
- FOUND 2" I. PIPE
- FOUND 1" I. PIPE
- ▲ FOUND PK NAIL OR RR SPIKE
- FOUND GOV'T CORNER
- RECORD DATA

SHEET 1 OF 1

RECORD # 10696

LANGLADE COUNTY SURVEYORS OFFICE

DATE FILED: 10/10/05 BY: D. Rudy

CHARLEY G. BRINKMEIER S-2517 DEERBROOK, WI

WISCONSIN LAND SURVEYOR

CHARLEY G. BRINKMEIER S-2517 DEERBROOK, WI

SURVEY PROVIDED BY: CORNERSTONE SURVEYING WI2890 HWY 1 DEERBROOK WI 54424 715-623-4098	SURVEYED FOR: JIM RAAB N5596 CTH B DEERBROOK WI 54424	BEARING REFERENCE: NORTH LINE OF LOT 1 OF BIRCH VIEW ESTATES ASSUMED TO BEAR N 87°02' 17"E
--	--	--