
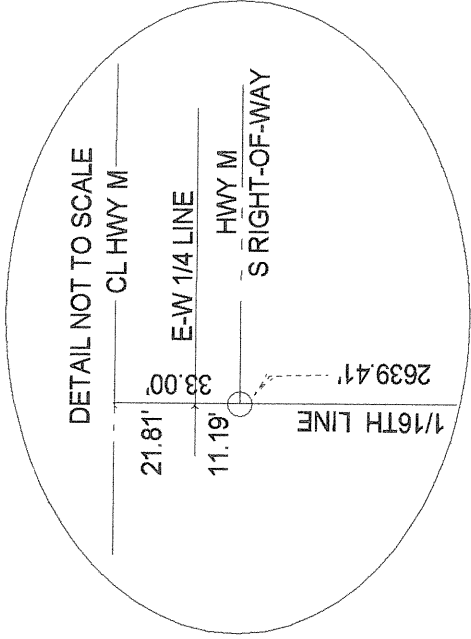


PLAT OF SURVEY  
THE EAST 1/2 OF THE SOUTHWEST 1/4,  
SECTION 35, T31N-R14E, TOWN OF WOLF RIVER,  
LANGLADE COUNTY, WISCONSIN

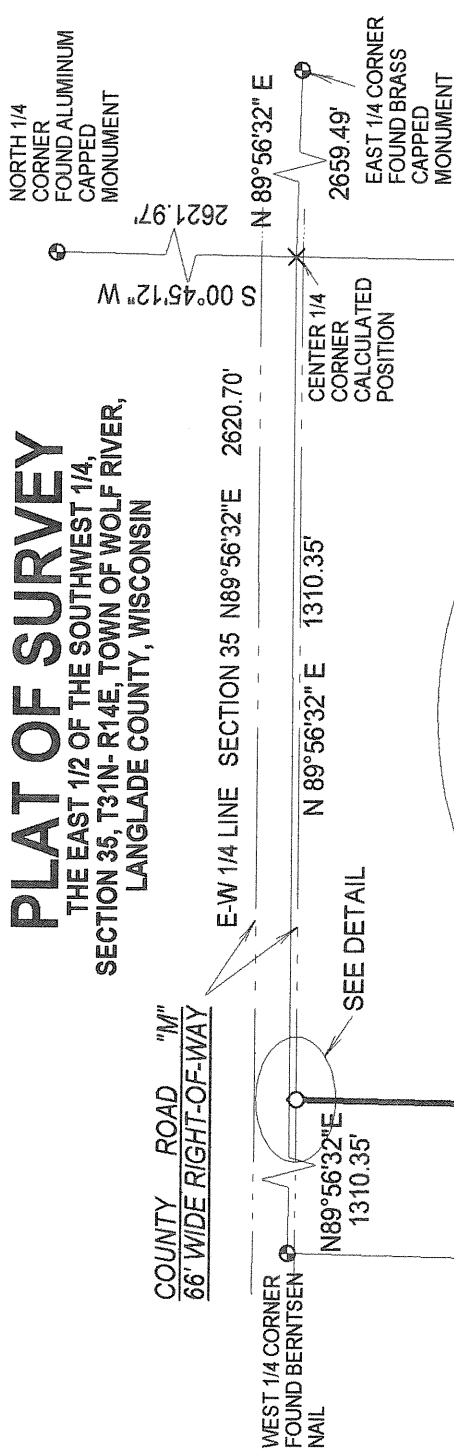

W 1/2  
SW 1/4  
UNPLATTED-  
ED  
MARKSMAN

S 01°17'27" W

E 1/2 SW 1/4  
UNPLATTED - MARIE MAAS  
80.06 ACRES

2639.41'

WEST LINE SW 1/4 SECTION 35

N 01°01'21" E

S 89°50'46" W  
1322.83'

SW CORNER  
FOUND BRASS  
CAPPED  
CONC. MONUMENT


S 89°50'46" W 1322.83'

SOUTH LINE SW 1/4 SECTION 35 S 89°50'46" W 2645.66'

SOUTH 1/4 CORNER  
FOUND ALUMINUM  
CAPPED  
IRON PIPE


N-S 1/4 LINE SECTION 35  
S 00°45'12" W 2648.17'

BEARINGS REFERENCED TO THE LANGLADE  
COUNTY COORDINATE SYSTEM GRID

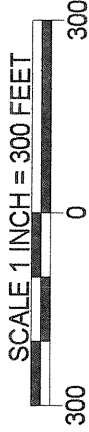

LEGEND

- SET 1.315" OD X 24" IRON PIPE WEIGHING 1.68 LB/LIN FT.

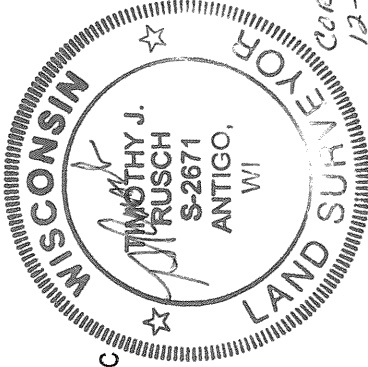

SURVEYED BY:  
RUSCH ENGINEERING & SURVEYING LLC  
400 RUSCH ROAD  
ANTIGO, WISCONSIN 54409  
715-623-5044

PROJECT 05-4470  
DRAFTED BY: PAUL MATTMILLER

I, TIMOTHY J. RUSCH, REGISTERED LAND SURVEYOR,  
DO HEREBY CERTIFY:

THAT I HAVE SURVEYED AND MAPPED BY THE ORDER  
OF MARIE MAAS, ADJACENT LANDOWNER, THE  
WEST LINE OF THE EAST 1/2 OF THE SW 1/4 OF  
SECTION 35, T31N-R14E.

THAT THIS SURVEY WAS FOR THE PURPOSE OF  
LOCATING PROPERTY BOUNDARIES ONLY. OTHER  
GEOGRAPHICAL FEATURES WERE NOT MAPPED.

THAT THIS IS A TRUE AND CORRECT  
REPRESENTATION OF THE BOUNDARIES SURVEYED  
TO THE BEST OF MY KNOWLEDGE AND BELIEF.

RECORD # 10700  
LANGLADE COUNTY SURVEYORS OFFICE  
DATE FILED: 12/12/05 BY: D. T. LUSCH