



MAP OF SURVEY

OF ALL OF THE NORTHWEST 1/4 OF THE NORTHWEST 1/4
OF SECTION 11, TOWNSHIP 30 NORTH, RANGE 11 EAST
TOWN OF ROLLING, LANGLADE COUNTY WISCONSIN

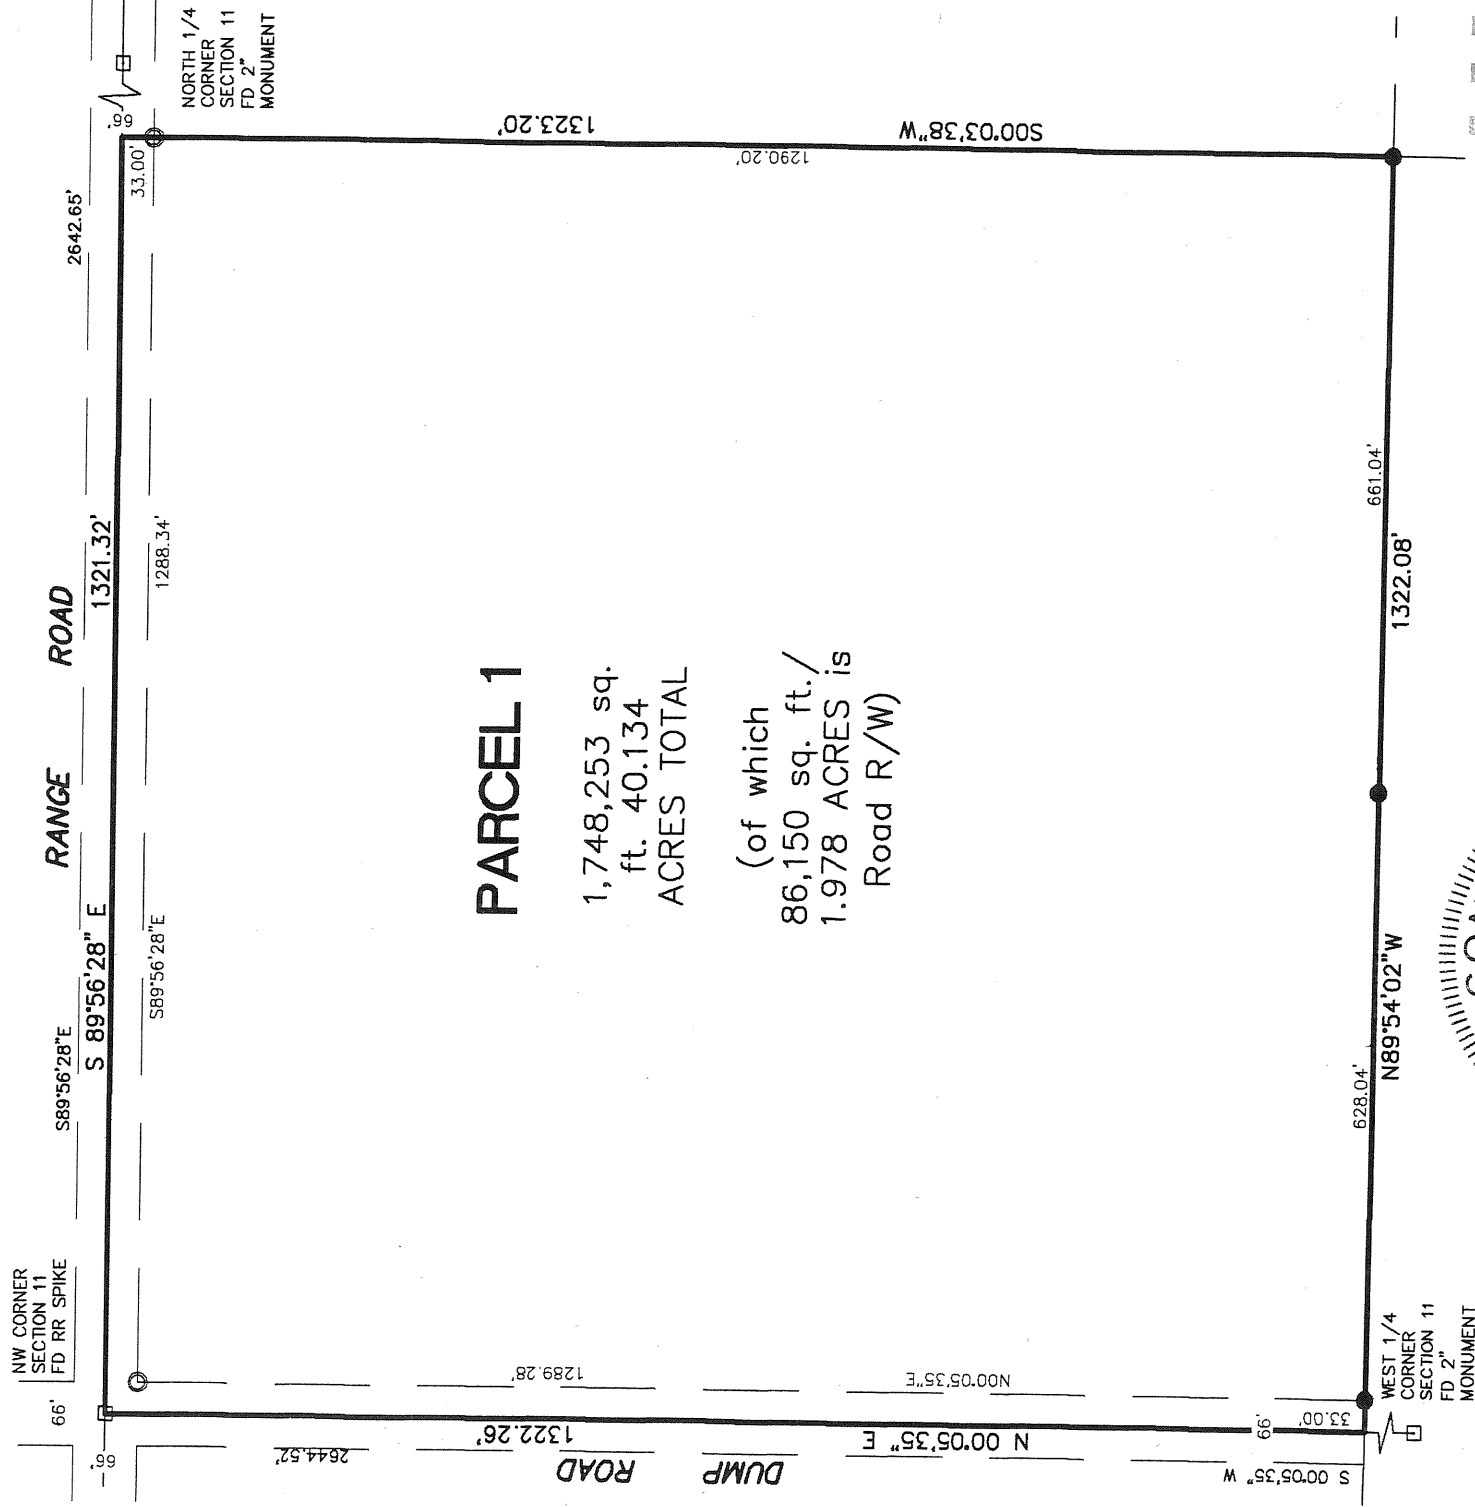

RECORD # 10706
 LANGLADE COUNTY SURVEYORS OFFICE
 DATE FILED: 1/04/06 BY: D. TLUSTY

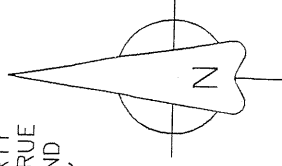

DEERBROOK, C. BRUNCKMEIER, REGISTERED LAND SURVEYOR
STATE OF ILLINOIS
I HEREBY CERTIFY THAT BY THE DIRECTION OF
MARK SAMBOY, I HAVE SURVEYED AND MAPPED THE PROPERTY
HEREON FOR THE PURPOSE OF THE FOLLOWING:
TO CORRECT THE REPRESENTATION OF SAID SURVEY, AND
THAT THIS SURVEY IS CORRECT TO THE BEST OF MY
KNOWLEDGE AND BELIEF.

Charley G. Brinkmeier
S-2517
November 16, 2005

GRAPHIC SCALE



1 inch = 200ft.

SURVEY PROVIDED BY:
CORNERSTONE SURVEYING
W12890 HWY 1
DEERBROOK WI 54424
715-623-4098

SURVEYED FOR:
MARK SAMBS
PO BOX 484
ANTIGO WI 54409

BEARING REFERENCE:
NORTH LINE OF THE NW 1/4
OF SECTION 11 ASSUMED TO
BEAR S 89°56' 28"E

1.3" X 18" IRON PIPE WEIGHING
1.68 LBS/LINEAL FOOT SET OF
FOUND 3/4" I. RE-BAR
FOUND 1" I. PIPE
FOUND PK NAIL OR RR SPIKE
FOUND GOV'T CORNER

SHEET 1 OF 1