


PLAT OF SURVEY


PART OF THE NW 1/4 NW 1/4 AND THE SW1/4 NW1/4
SECTION 23, T 33 N - R 13 E, TOWN OF LANGLADE,
LANGLADE COUNTY, WISCONSIN

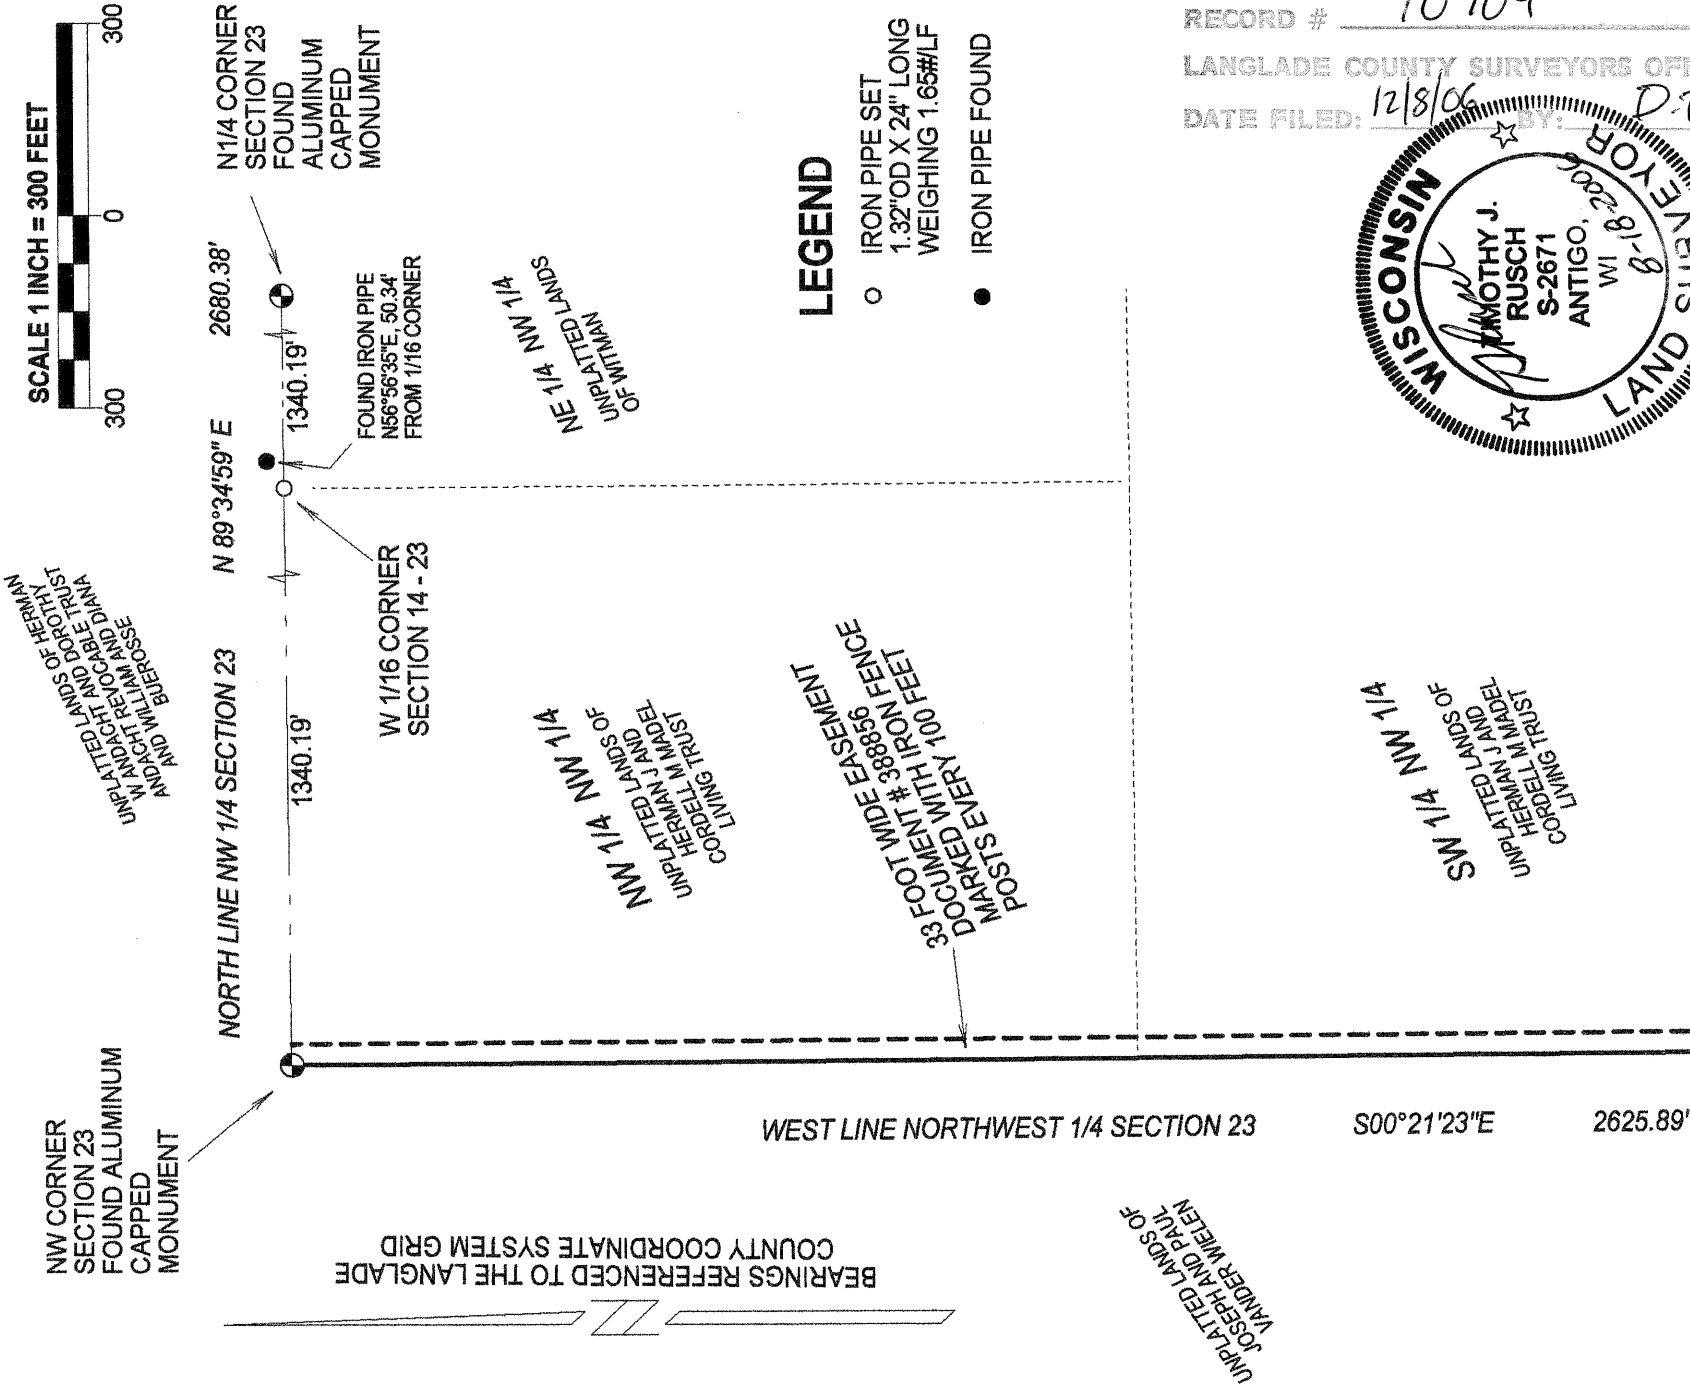

RECORD # 10709

LANGLADE COUNTY SURVEYORS OFFICE

DATE FILED: 12/8/06 BY: D. TULSTY

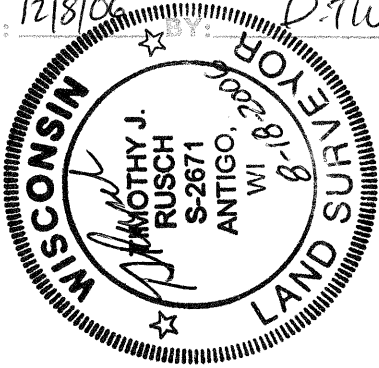

I, TIMOTHY J. RUSCH, REGISTERED LAND
SURVEYOR, DO HEREBY CERTIFY:

THAT I HAVE SURVEYED AND MAPPED BY THE
ORDER OF WILLIAM BUEROSSE, AN EASEMENT
DESCRIBED IN DOCUMENT # 388856, RECORDED
IN LANGLADE COUNTY RECORDS, BEING THE
WESTERLY 33 FEET OF THE NW1/4 NW 1/4 AND
THE SW1/4 NW1/4 OF SECTION 23, T33N-R13E.

THAT THIS IS A TRUE AND CORRECT
REPRESENTATION OF THE BOUNDARIES
SURVEYED TO THE BEST OF MY KNOWLEDGE
AND BELIEF.

SURVEYED BY:
RUSCH ENGINEERING & SURVEYING LLC
400 RUSCH ROAD
ANTIGO, WI 54409
(715) 623-5044

PROJECT # 06-4549