


BEARINGS REFERENCED TO THE
LANGLADE COUNTY COORDINATE
SYSTEM GRID


PLAT OF SURVEY

THE SE-1/4 OF THE NW-1/4 AND SW-1/4
OF THE NE-1/4 AND NE-1/4 OF THE
SW-1/4 AND NW-1/4 OF THE SE-1/4,
SECTION 6, T. 31 N., R. 10 E.,
TOWN OF ACKLEY, LANGLADE
COUNTY, WISCONSIN

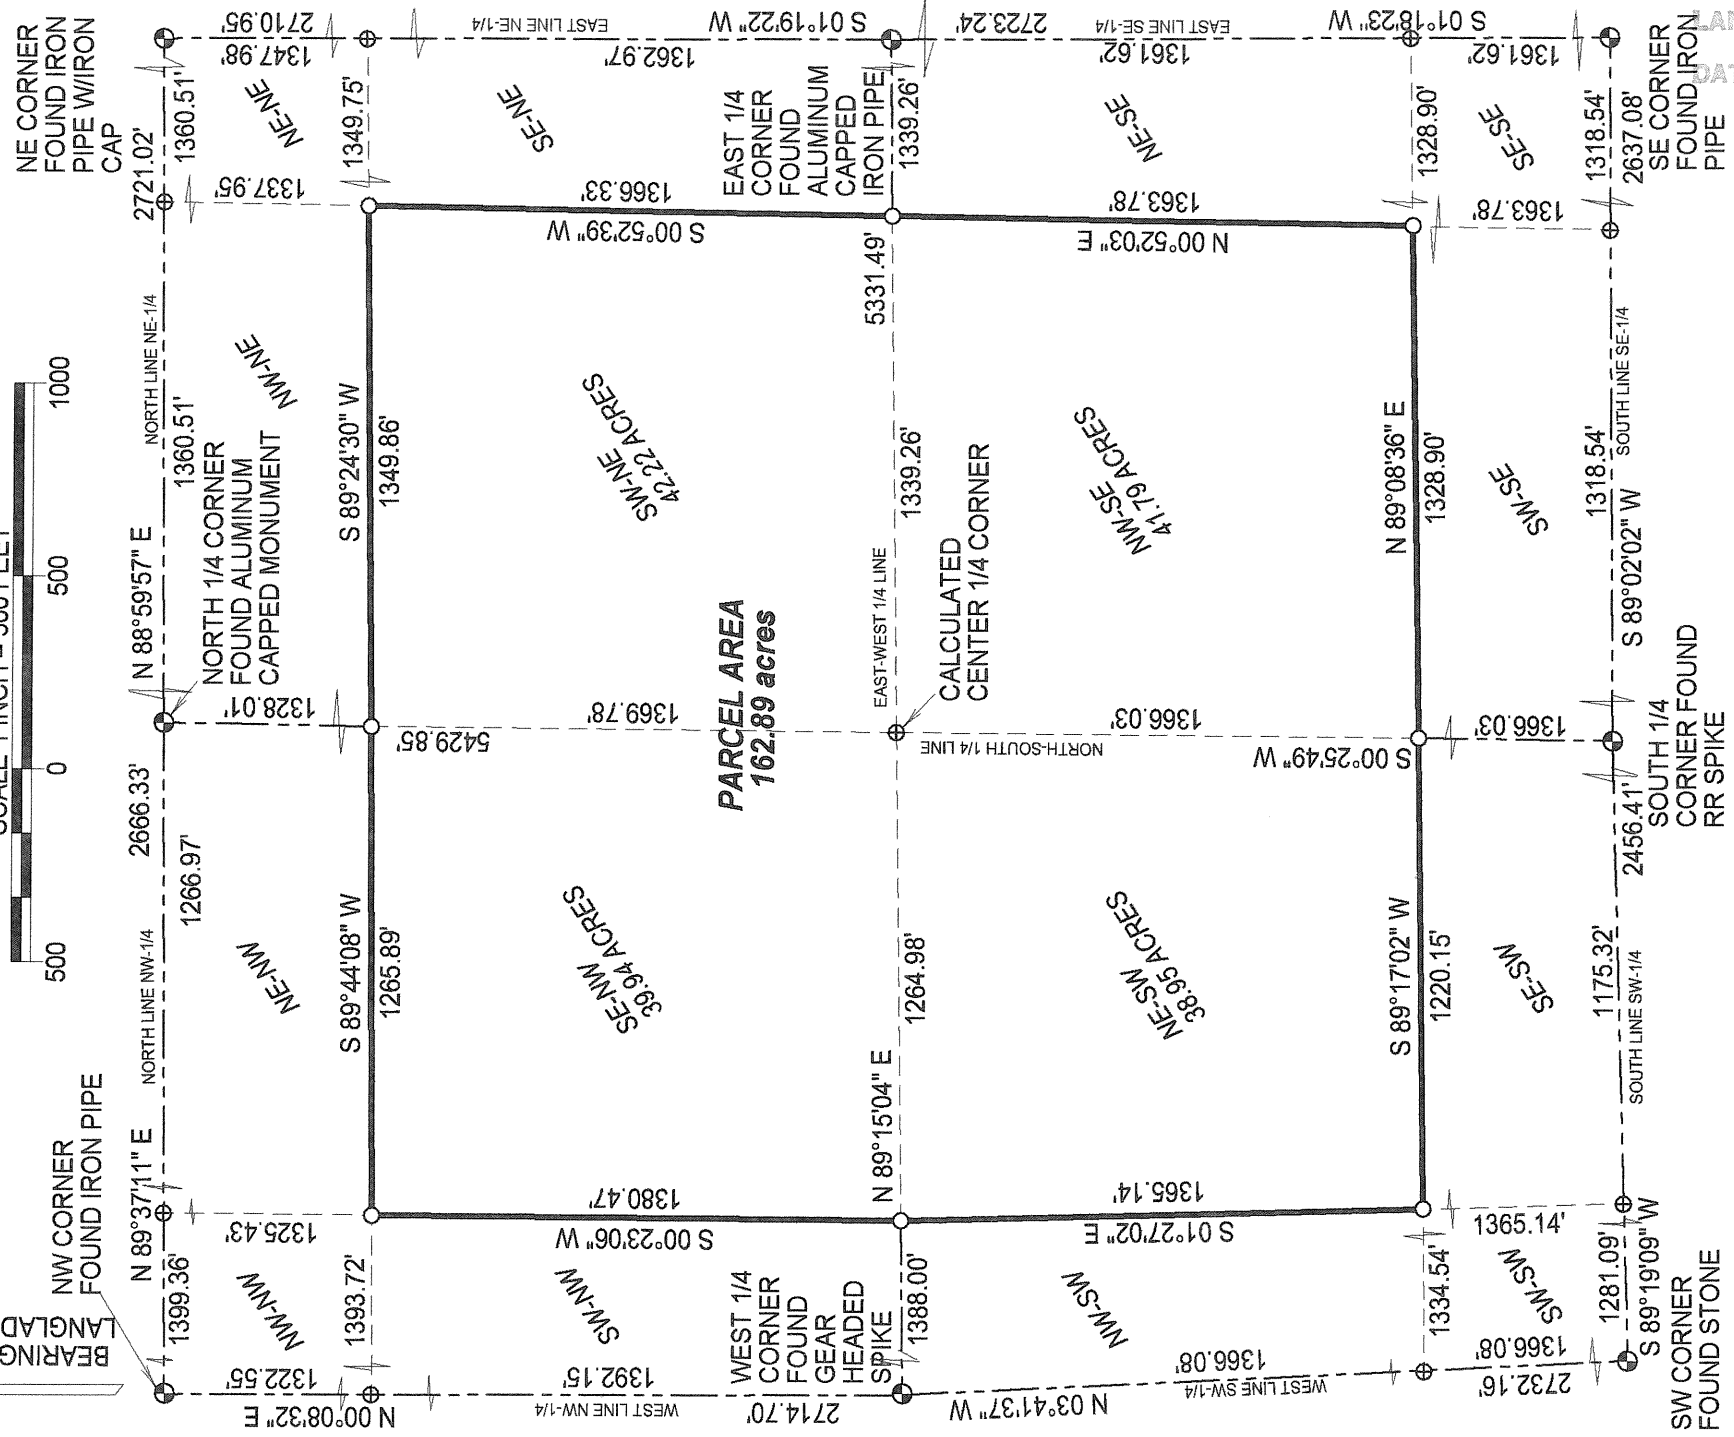

LEGEND

- ⊕ CALCULATED POSITION
- SET 1.315 IN X 24 IN IRON PIPE
WEIGHING 1.68 LB/LF

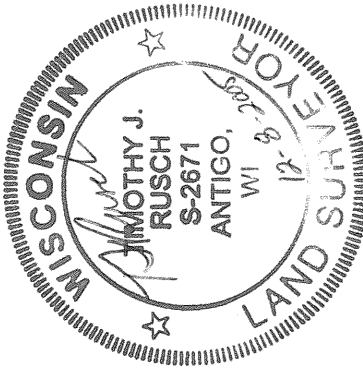

SURVEYED BY:
RUSCH ENGINEERING & SURVEYING LLC
400 RUSCH ROAD
ANTIGO, WI 54409
715-623-5044
PROJECT NO. 05-4488

DRAFTED BY: PAUL MATTMILLER

I, TIMOTHY J. RUSCH, REGISTERED LAND SURVEYOR, DO
HEREBY CERTIFY:

THAT I HAVE SURVEYED AND MAPPED BY THE ORDER OF
SE PROPERTIES LLC, PART-OWNER, A PARCEL BEING
THE SE-1/4 OF THE NW-1/4 AND SW-1/4 OF THE NE-1/4
AND NE-1/4 OF THE SW-1/4 AND NW-1/4 OF THE SE-1/4
SECTION 6, T. 31 N., R. 10 E.

THAT THIS SURVEY WAS FOR THE PURPOSE OF
LOCATING PROPERTY BOUNDARIES ONLY. OTHER
GEOGRAPHICAL FEATURES WERE NOT MAPPED.

THAT THIS SURVEY IS A TRUE AND CORRECT
REPRESENTATION OF THE BOUNDARIES SURVEYED TO
THE BEST OF MY KNOWLEDGE AND BELIEF.