

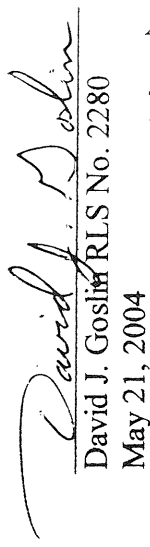



OF LOTS 7 AND 8 OF BLOCK A OF SPERLING SUBDIVISION, LOCATED IN PART OF THE SOUTHWEST ¼ OF THE SOUTHEAST ¼ OF SECTION 30, TOWNSHIP 31 NORTH, RANGE 11 EAST, CITY OF ANTIGO, LANGLADE COUNTY, WISCONSIN.

Prepared by:
Wisconsin Valley Surveyors
P.O. Box 1142
415 W. Thomas St.
Wausau, WI 54402
715-845-8146

 


- EXISTING ¾" I.D. IRON PIPE
- ▲ EXISTING RAILROAD SPIKE
- NO MONUMENT, CORNER PER COUNTY SURVEYOR LOCATION
- ◐ EXISTING 1" I.D. IRON PIPE
- SET ¾" x 24" RE-BAR WEIGHING 1.50 LBS/LIN. FOOT
-) RECORDED AS
- EXISTING 5" x 5" STONE WITH X ON TOP

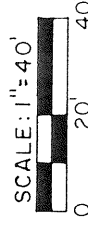

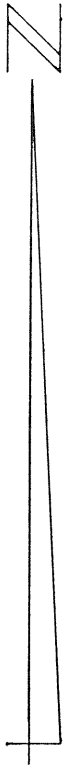

SCALE: 1" = 20'
0 10' 20'

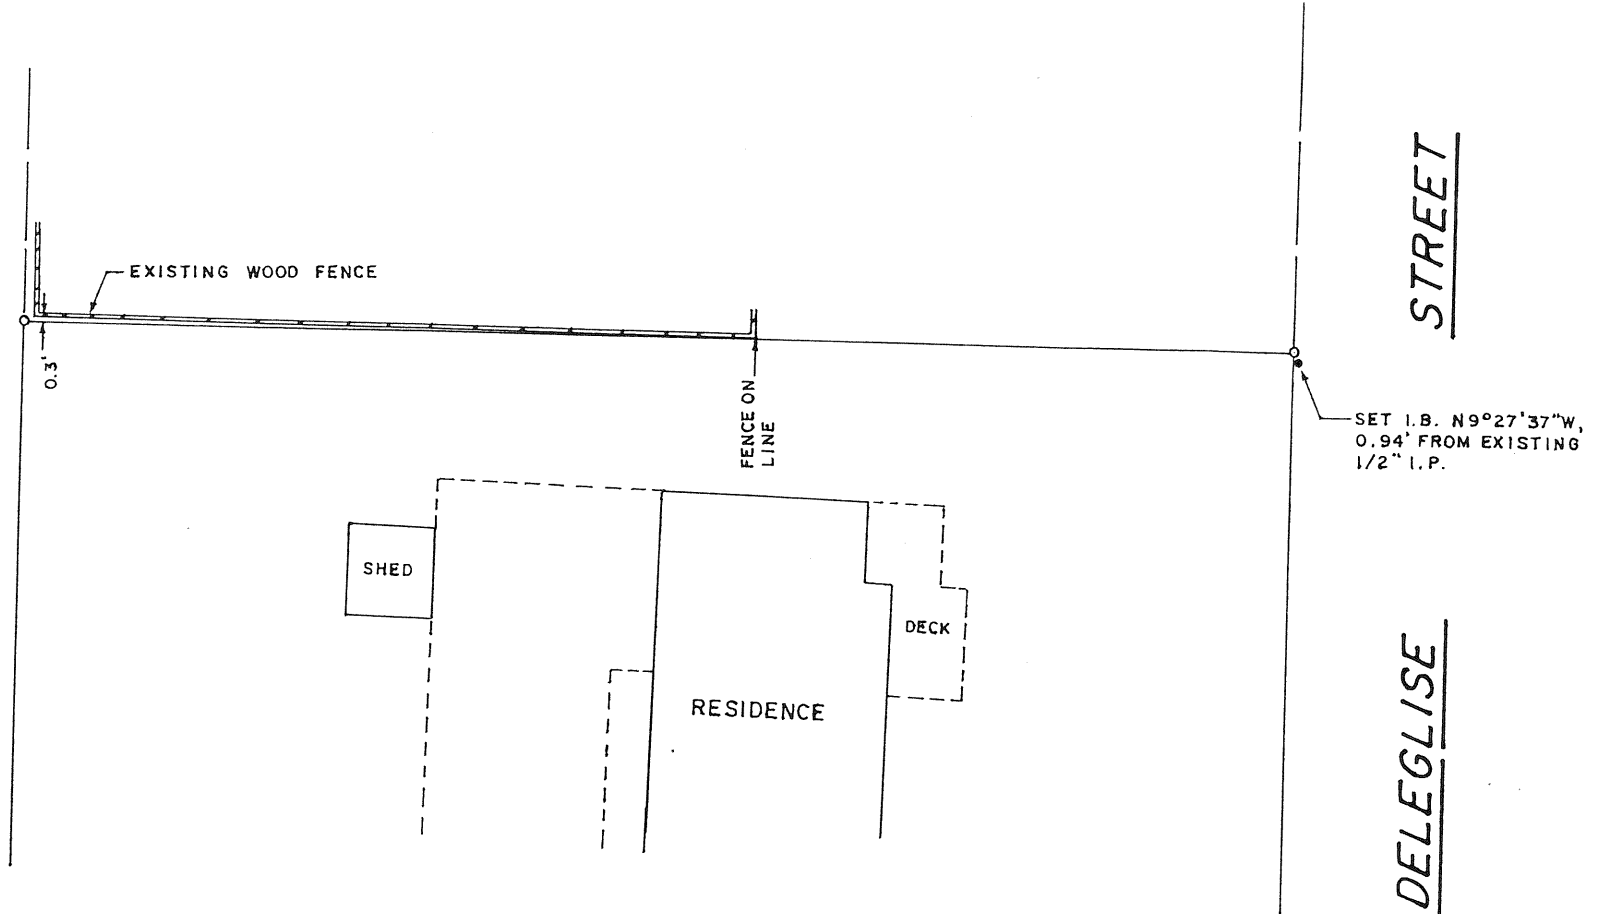

WISCONSIN
DAVID J. GOSLIN
S-2280
WAUSAU, WI
LAND SURVEYOR
David J. Goslin
6-19-04