


PLAT OF SURVEY


THE NW 1/4 OF THE SE 1/4
SECTION 27, T33N-R13E
TOWN OF LANGLADE
LANGLADE COUNTY, WISCONSIN

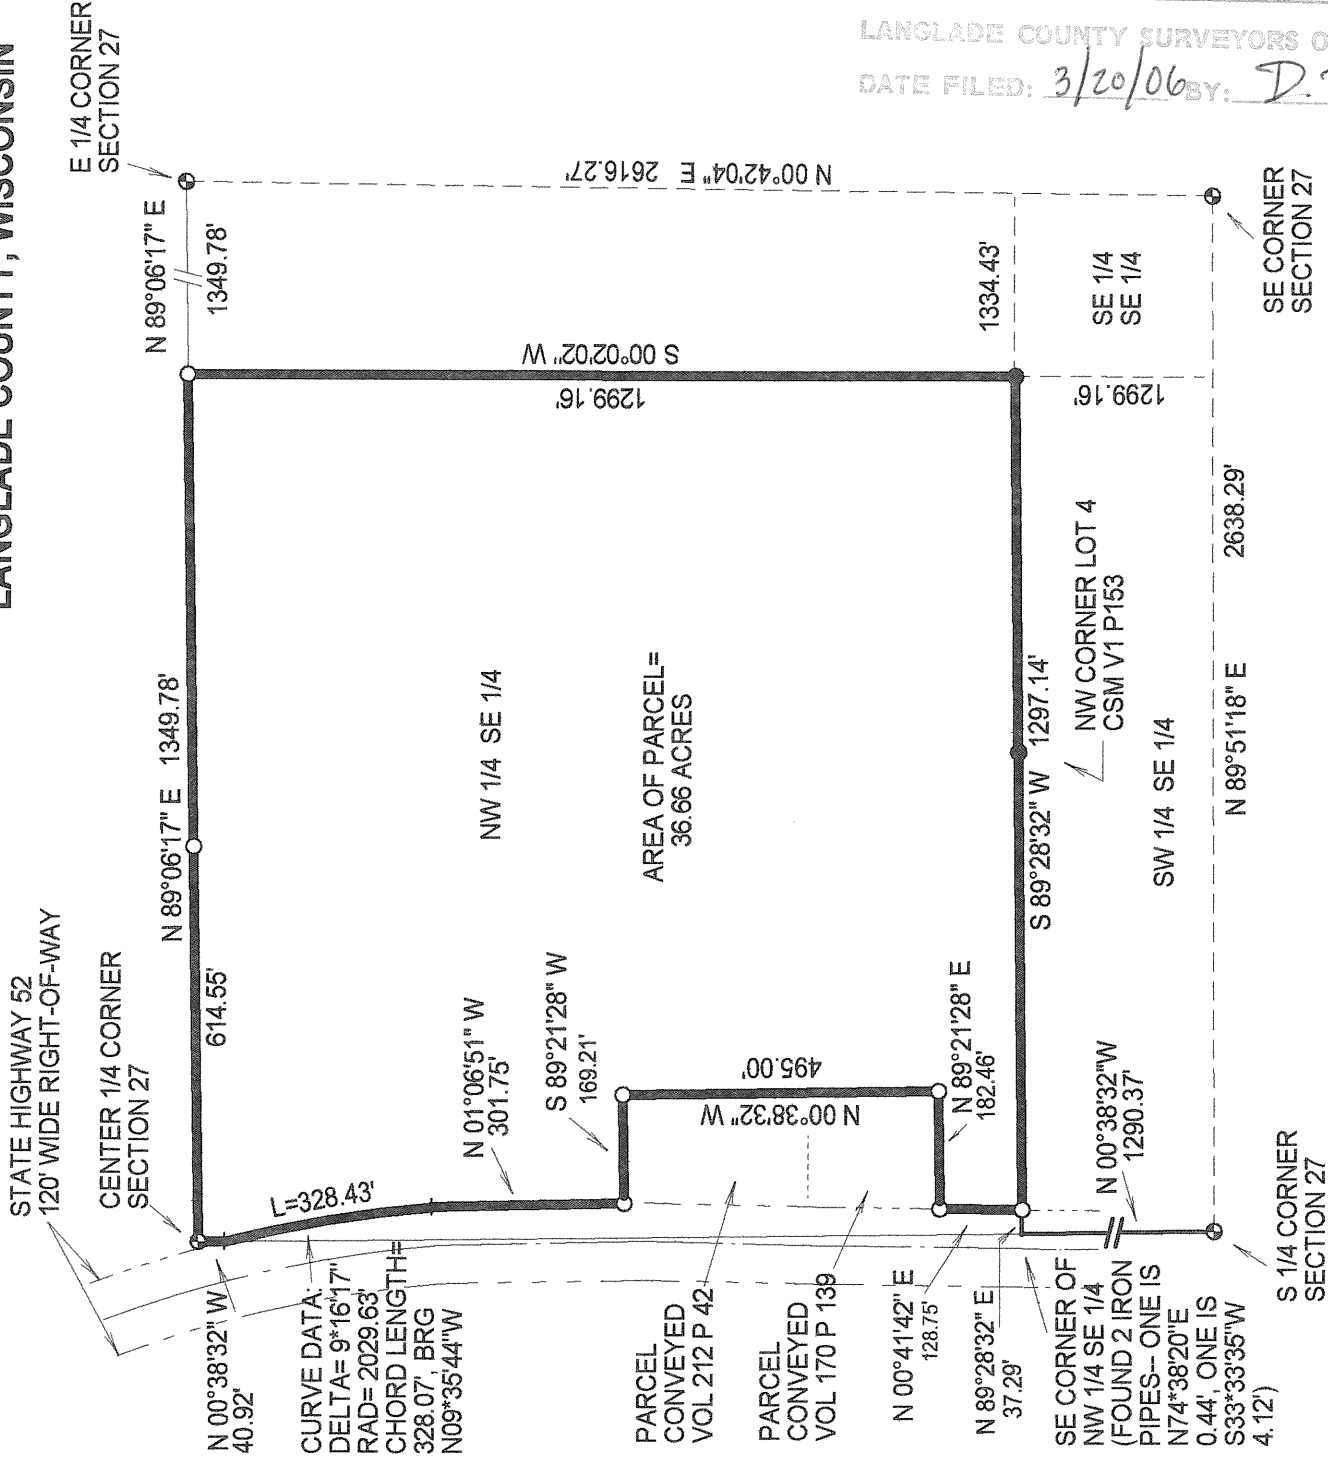

LEGEND


- ⊕ BRASS-CAPPED MONUMENT FOUND
- IRON PIPE FOUND IN PLACE
- IRON PIPE SET-- 1.06" OD X 24" LONG, WEIGHING 1.13#/FT

SCALE: 1" = 300'

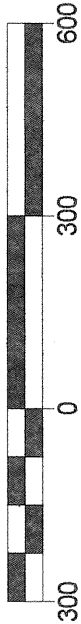

SURVEYED BY:

RUSCH ENGINEERING & SURVEYING LLC
400 RUSCH ROAD
ANTIGO, WI 54409
715-623-5044

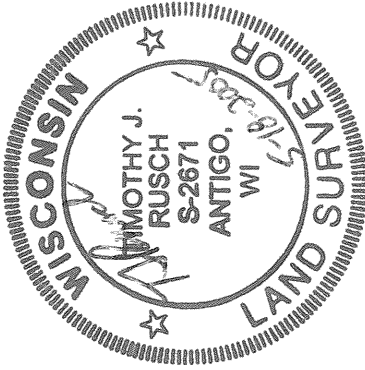

RECORD # 10719
LANGLADE COUNTY SURVEYORS OFFICE
DATE FILED: 3/20/06 BY: D. Tlusty

BASIS OF BEARING IS
SOUTH SECTION LINE
BEARING S89°28'32"W
PER CSM V1 P153

PLAT OF SURVEY - Sheet 2 of 2

The Northwest ¼ of the Southeast ¼
Section 27, T 33 N - R 13 E,
Town of Langlade, Langlade County, Wisconsin

I, Timothy J. Rusch, Registered Land Surveyor, hereby certify:

That I have surveyed and mapped by the order of Gordon & Holly Hayes, a parcel of land in the SE ¼ of Section 27, T33N-R13E, Langlade County, Wisconsin. Said parcel is more particularly described as follows:

Commencing at the S ¼ Corner of said Section 27, thence N00°38'32"W, along the N-S 1/4 line of said Section 27, 1290.37 feet; thence N89°28'32"E, along the south line of said NW¼ SE¼, 37.29 feet to the Point of Beginning; thence N00°41'42"E, along the east right-of-way of State Highway 52, 128.75 feet; thence N89°21'28"E, along the south line of the parcel conveyed by Volume 170 Page 139, 182.46 feet; thence N00°38'32"W, along the east line of parcels conveyed Volume 170 Page 139 and Volume 212 Page 42, 495.00 feet; thence S89°21'28"W, along the north line parcel conveyed Volume 212 Page 42, 169.21 feet; thence N01°06'51"W, along the east right-of-way of State Highway 52, 301.75 feet; thence continuing along the east right-of-way of State Highway 52 on a curve to the left, said curve having a central angle of 9°16'17", radius of 2029.63 feet, chord bearing N09°35'44"W and chord length 328.07 feet, 328.43 feet; thence N00°38'32"W along the N-S 1/4 line of said Section 27, 40.92 feet to the Center ¼ Corner of said Section 27; thence N89°06'17"E, along the E-W ¼ line of said Section 27, 1349.78 feet; thence S00°02'02"W along the east line of said NW¼ SE¼, 1299.16 feet; thence S89°28'32"W along the south line of said NW¼ SE¼, 1297.14 feet to the Point of Beginning. Said parcel contains 36.66 acres.

Said parcel is subject to highway and any other easements of record.

That said survey was performed for the purpose of locating boundary lines only. Wetland areas or other topographical features are not located or detailed on this map. That this map is a true and correct representation of all boundaries of the land surveyed, to the best of my knowledge and belief.

Dated this 18th day of May, 2005


Timothy J Rusch
Registered Land Surveyor # S-2671

Project # 05-4445
Rusch Engineering & Surveying LLC
400 Rusch Road
Antigo, WI 54424
715-623-5044

