


DAVID E. TLUSTY, RLS LANGLADE COUNTY SURVEYOR  
837 Clermont Street 715-627-6311 Antigo, WI 54409-0505

## Map of Survey

Section and quarter corners along CTH "H", Town of Vilas, Langlade County, WI.  
Being the East line of Sections, 2, 11 and 14, Township 32 North, Range 9 East.

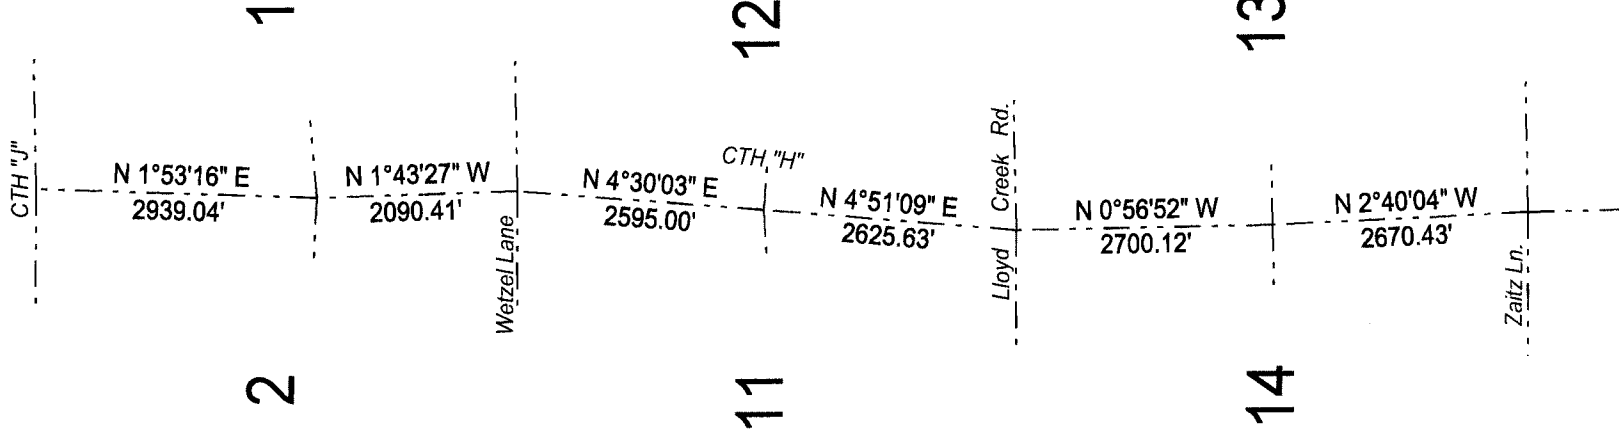

### LANGLADE COUNTY COORDINATES

|              | Northing    | Easting     |
|--------------|-------------|-------------|
| 1            | 379866.5708 | 576045.6443 |
| 3            | 382534.1033 | 575921.3553 |
| 4            | 385233.8553 | 575876.6920 |
| 6            | 387850.0723 | 576098.7992 |
| 7            | 390437.0747 | 576302.4330 |
| 8            | 392526.5393 | 576239.5328 |
| 9            | 395463.9850 | 576336.3461 |
| VILAS SE GPS |             |             |
|              | 368795.7179 | 575948.0151 |

### CORNER DESCRIPTIONS

Southeast corner, Section 14, temporary nail set over wood post found.  
East ¼ corner, Sec. 14, 1" iron pipe set in place of old strap iron found under RR spike  
Southeast corner, Section 11, 1" iron pipe set over stone found.  
East ¼ corner, Section 11, RR spike found down 0.3'  
Southeast corner, Section 2, aluminum capped pipe found in road.  
East ¼ corner, Section 2, aluminum capped pipe found in road.  
Northeast corner, Section 2, angle iron found in road

I, David E. Tlusty, Langlade County Surveyor do hereby certify that I have made a survey of the East line of Sections 2, 11 & 14, T. 32 N., R. 9 E., Town of Vilas, Langlade County, Wisconsin, as shown hereon. I further certify that this map is a true and correct representation of said survey and that this survey is correct to the best of my knowledge and belief.

Bearings shown are Langlade County Coordinate System grid bearings. Langlade County coordinate values shown are from RTK GPS equipment with the base set on Vilas SE GPS, using published NAD 83(91) values for the base location. Tie sheets are on file for the corners shown hereon.

Surveyed May 16, 2006 FB 7-136

May 17, 2006

David E. Tlusty, RLS-1390  
Langlade County Surveyor

