


SCALE: 1" = 200'

BEARINGS REFERENCED TO THE
LANGLADE COUNTY COORDINATE
SYSTEM GRID

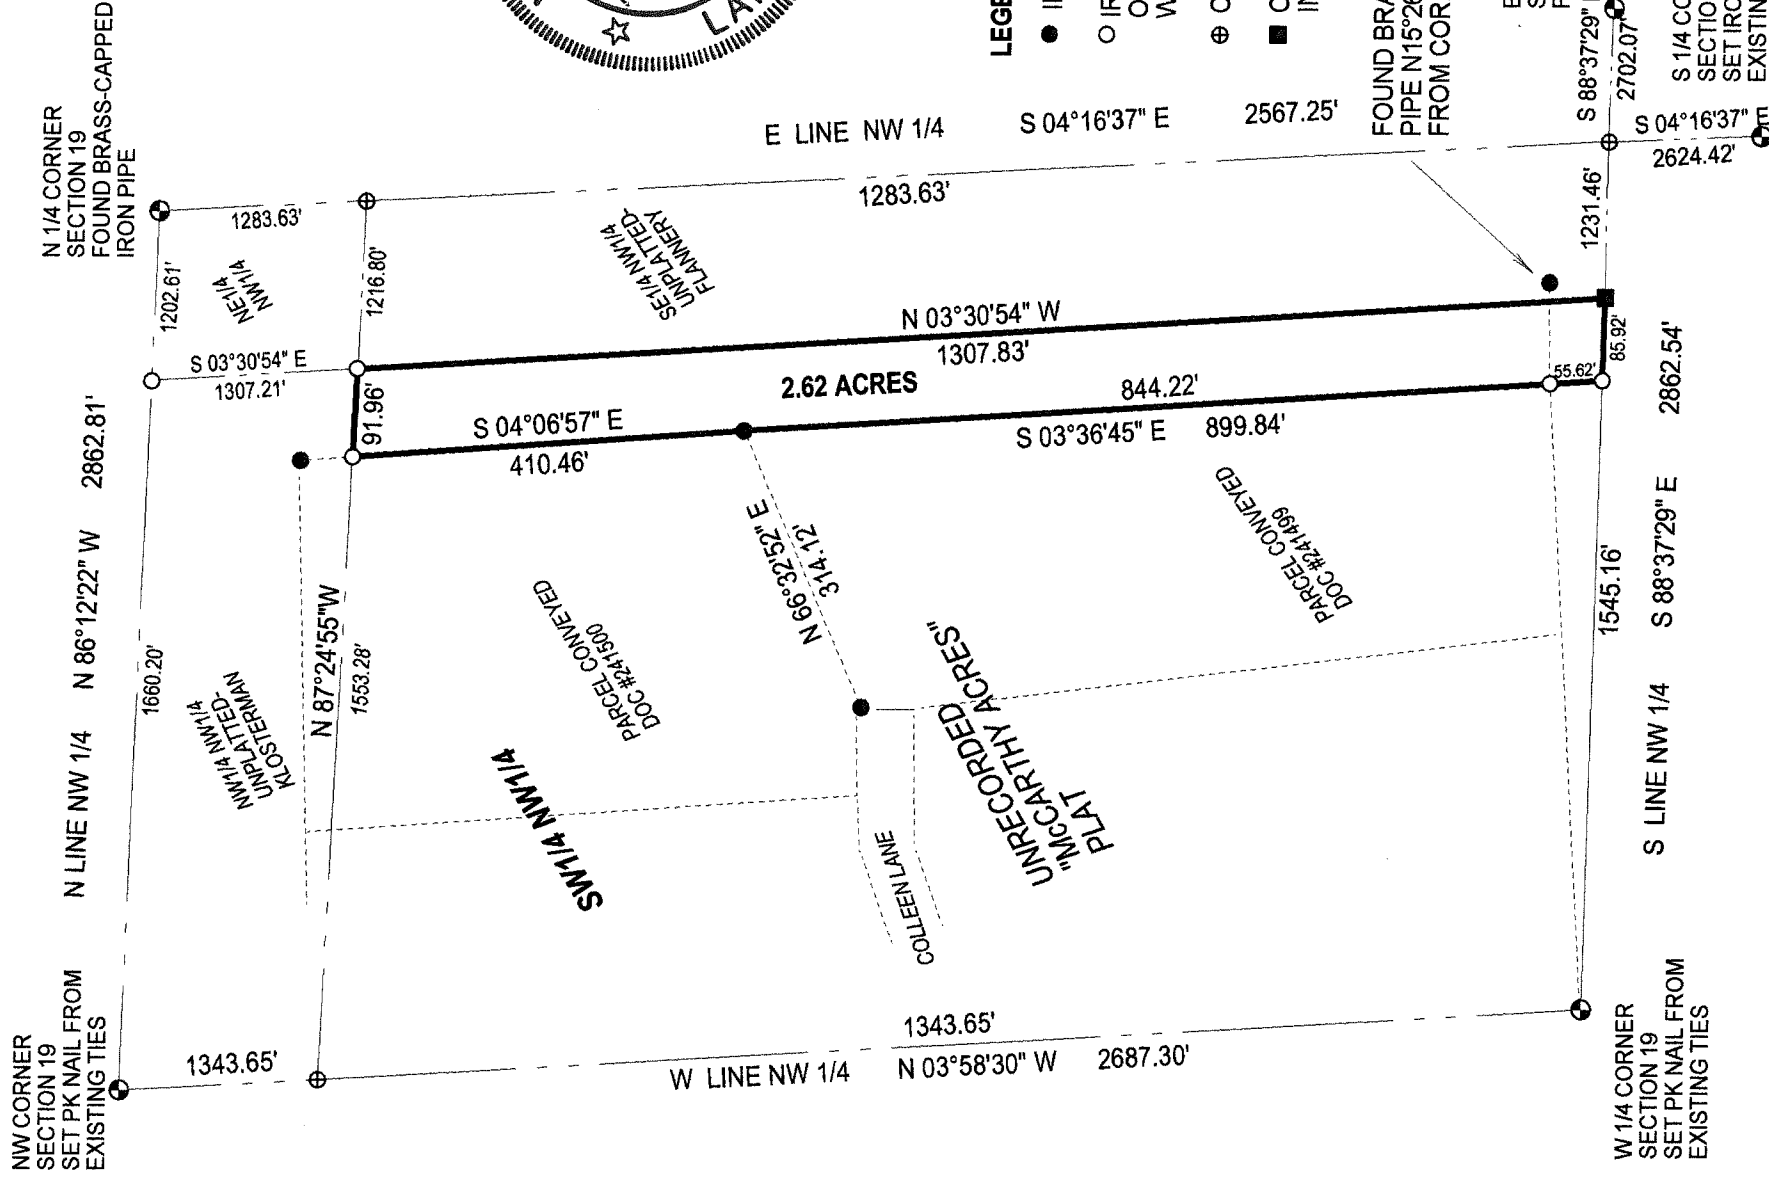

I, **TIMOTHY J RUSCH**, REGISTERED LAND SURVEYOR, DO
HEREBY CERTIFY:

THAT I HAVE, BY THE ORDER OF TODD FLANNERY, SU
A PART OF THE SW1/4 NW1/4, SECTION 19, T34N-R11E

THAT THIS MAP IS A TRUE AND CORRECT REPRESENTATION OF THE BOUNDARIES SURVEYED TO THE BEST OF MY KNOWLEDGE AND BELIEF.

DRAFTED BY: PAUL MATTMILLER

RECORD # 10732

LANGLADE COUNTY SURVEYORS OFFICE

DATE RECD: 6/1/06 BY: DT

LEGEND

- IRON PIPE FOUND
- IRON PIPE SET- 1.315" OD X 24" LONG, WEIGHING 1.68 #/LF
- ⊕ CALCULATED POINT
- CROSS CHISELED INTO LARGE ROCK

FOUND BRASS-CAPPED IRON
PIPE N15°26'21"E, 60.96'
FROM CORRECT POSITION