


MAP OF SURVEY


OF PART OF THE NORTHEAST 1/4 OF THE SOUTHEAST 1/4
SECTION 34, TOWNSHIP 32 NORTH, RANGE 9 EAST TOWN
OF VILAS, LANGLADE COUNTY WISCONSIN

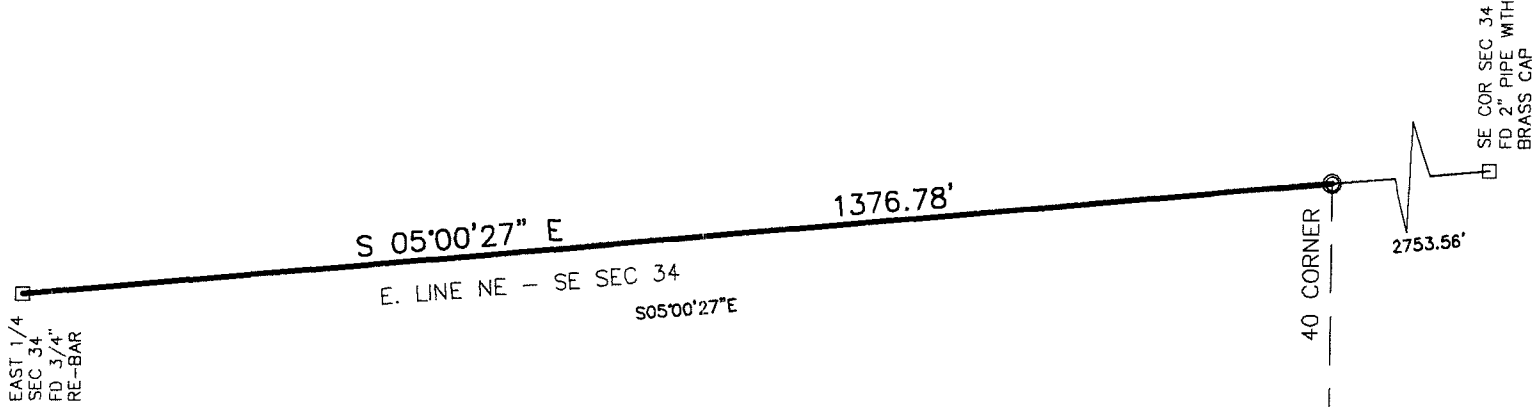


I, CHARLEY G. BRINKMEIER, REGISTERED LAND SURVEYOR BY THE DIRECTOR OF REGISTRATION, CERTIFY THAT I HAVE SURVEYED AND MARKED THE PROPERTY HEREON. I FURTHER CERTIFY THAT THIS MAP IS A TRUE AND CORRECT REPRESENTATION OF SAID SURVEY, AND THAT THIS SURVEY IS CORRECT TO THE BEST OF MY KNOWLEDGE AND BELIEF.

ALSO THAT I HAVE FULLY COMPLIED WITH THE PROVISIONS OF CHAPTER 236.34 OF THE WISCONSIN STATUTES.

Charley Brinkmeier
CHARLEY G BRINKMEIER S-2517
NOVEMBER 13, 2006

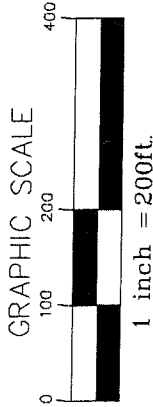

- 1.3" X 18" IRON PIPE WEIGHING 1.68 LBS/LINEAL FOOT SET(OD)
 - FOUND 2" I. PIPE
 - ⊙ FOUND 1" I. PIPE
 - ▲ FOUND PK NAIL OR RR SPIKE
 - FOUND GOV'T CORNER
 - () RECORD DATA
- SHEET 1 OF 1

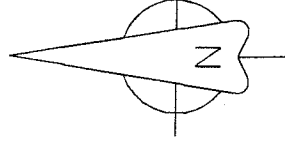

RECORD # 10748
LANGLADE COUNTY SURVEYORS OFFICE
DATE FILED: 2/13/07 BY: D. TILSTY

SURVEY PROVIDED BY: CORNERSTONE SURVEYING W12890 HWY 1 DEERBROOK WI 54424 715-623-4098	SURVEYED FOR: TOM STRANDBERG 9180 12th AVE MERRIL WI 54452	BEARING REFERENCE: EAST LINE OF THE SE 1/4 OF SECTION 34 ASSUMED TO BEAR S5°00'27"E
--	---	--