


RECORD # 10752

PLAT OF SURVEY

FOR JOE FULLER, OF THE EAST 1/2 OF THE NORTHEAST 1/4 OF THE NORTHEAST 1/4 OF SECTION 33, TOWNSHIP 30 NORTH, RANGE 12 EAST, TOWN OF NORWOOD, LANGLADE COUNTY, WISCONSIN.

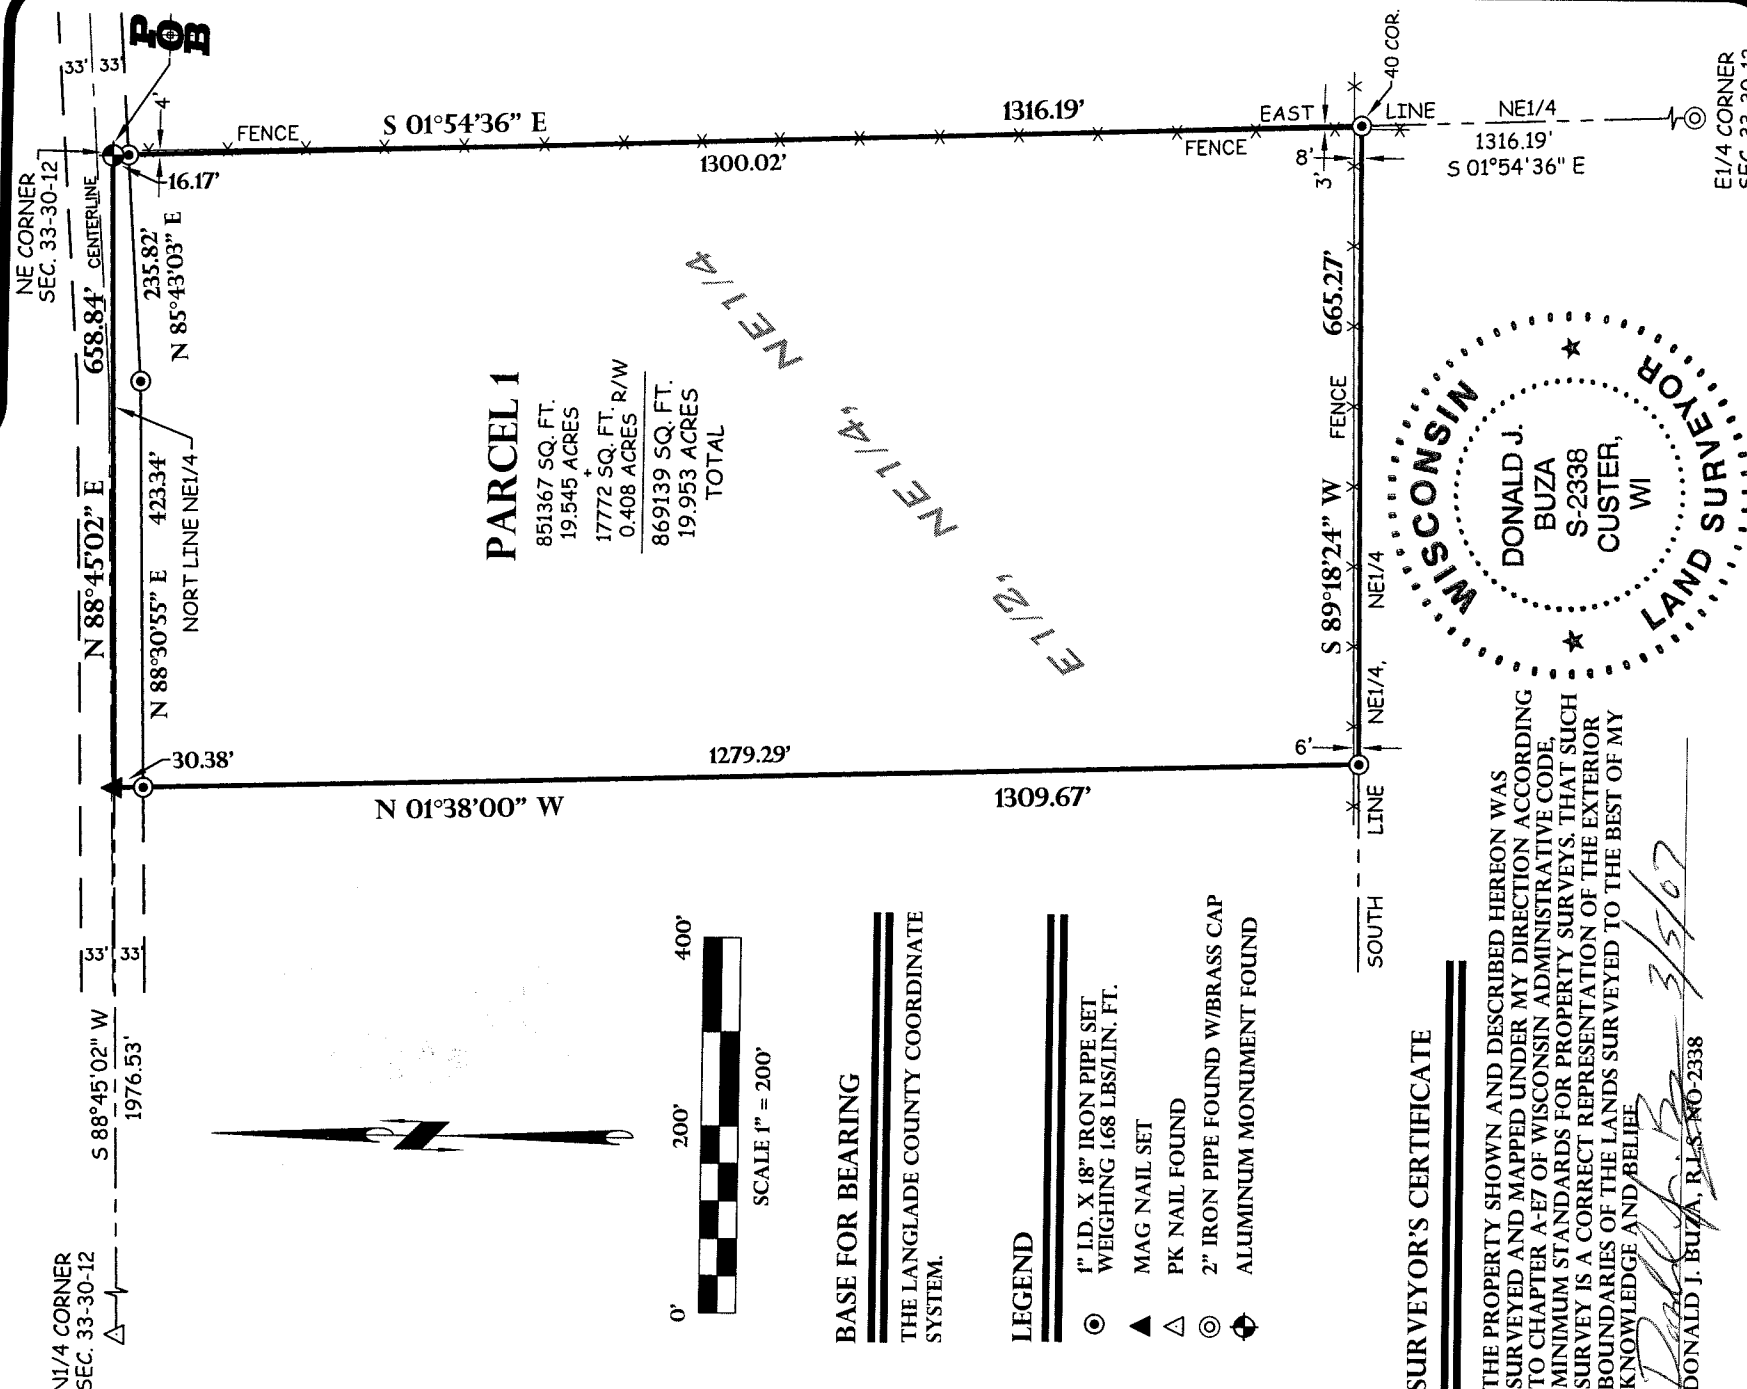

SURVEYOR'S CERTIFICATE

THE PROPERTY SHOWN AND DESCRIBED HEREON WAS SURVEYED AND MAPPED UNDER MY DIRECTION ACCORDING TO CHAPTER A-67 OF WISCONSIN ADMINISTRATIVE CODE, MINIMUM STANDARDS FOR PROPERTY SURVEYS. THAT SUCH SURVEY IS A CORRECT REPRESENTATION OF THE EXTERIOR BOUNDARIES OF THE LANDS SURVEYED TO THE BEST OF MY KNOWLEDGE AND BELIEF.

KNOWLEDGE AND BELIEF
 3/5/07
 DONALD J. BUZA, R.L.S. NO-2338

POINT LAND SURVEYING
LANDSCAPE ARCHITECTURE
ENGINEERING
F DONALD BUZA
RIS #2338
EGINNING INC

THIS INSTRUMENT WAS DRAFTED BY DONALD BUZA
AND DRAWN BY DONALD BUZA

FIELD BOOK B-13 PAGE 59-61
JOB # 07.723
SHEET 1 OF 2 SHEETS⁶

SHEET 1 OF 2 SHEETS


PLAT OF SURVEY

Legal Description

A parcel of land being the East ½ of the Northeast ¼ of the Northeast ¼ of Section 33, Township 30 North, Range 12 East, Town of Norwood, Langlade County, Wisconsin, described as follows;

Commencing at the Northeast corner of Section 33, Township 30 North, Range 12 East and being the point of beginning (POB) of the parcel to be described; thence S 01°54'36"E along the East line of the Northeast ¼ of said Section 33, 1316.19 feet to the Southeast corner of the Northeast ¼ of the Northeast ¼ of said Section 33; thence S 89°18'24"W along the South line of the said Northeast ¼ of the Northeast ¼, 665.27 feet; thence N 01°38'00"W, 1309.67 feet to the North line of the Northeast ¼ of said Section 33; thence N 88°45'02"E along the North line of the said Northeast ¼, 658.84 feet to the point of beginning.

Dated this 5th day of March, 2007.

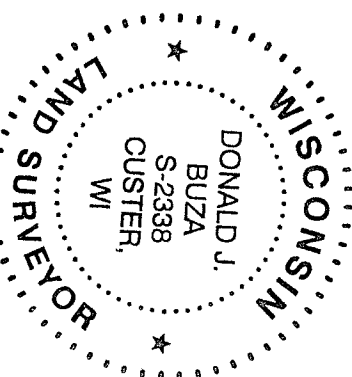


Donald J. Buza
R.L.S. No. S-2338

Prepared by:
Point Of Beginning, Inc.
5709 Windy Drive, Suite D
Stevens Point, WI 54481

Prepared for:
Joe Fuller
N 12033 County Road D
Antigo, WI 54409

Job # 07.723