



MAP OF SURVEY

OF PARTH OF THE NORTHWEST 1/4 OF THE SOUTHEAST
1/4 OF SECTION 20 TOWNSHIP 32 NORTH, RANGE 11 EAST
TOWN OF NEVA, LANGLADE COUNTY WISCONSIN

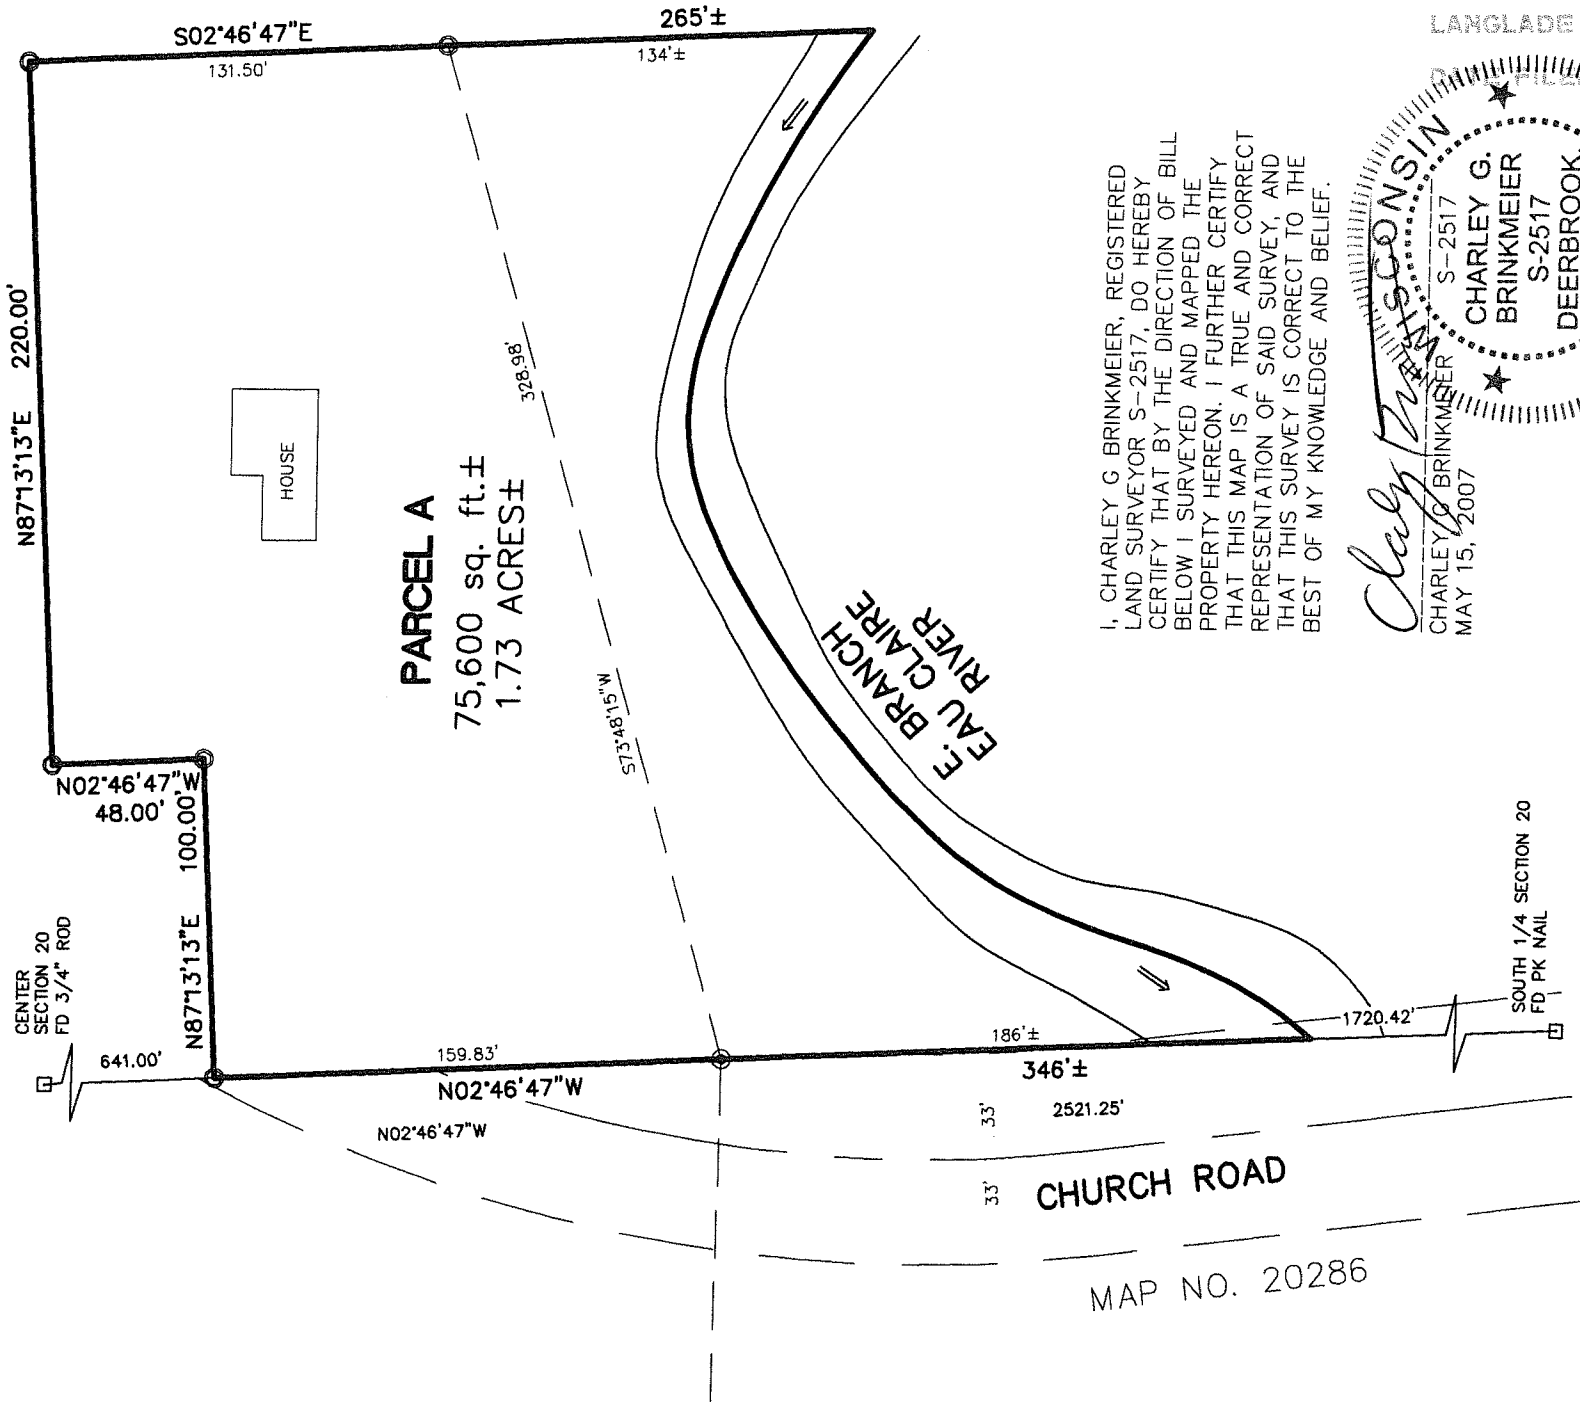

I, CHARLEY G. BRINKMEIER, REGISTERED
LAND SURVEYOR S-2517, DO HEREBY
CERTIFY THAT BY THE DIRECTION OF BILL
BELOW I SURVEYED AND MAPPED THE
PROPERTY HEREON. I FURTHER CERTIFY
THAT THIS MAP IS A TRUE AND CORRECT
REPRESENTATION OF SAID SURVEY, AND
THAT THIS SURVEY IS CORRECT TO THE
BEST OF MY KNOWLEDGE AND BELIEF.

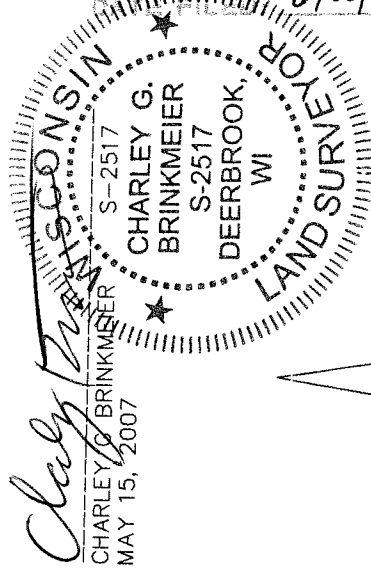

RECORD # 10754

LANGLADE COUNTY SURVEYORS OFFICE

6/26/07 BY: D. Harty



- 1.3" X 18" IRON PIPE WEIGHING 1.68 LBS/LINEAL FOOT SET(OD)
 - FOUND 2" I. PIPE
 - ⊙ FOUND 1" I. PIPE
 - ▲ FOUND PK NAIL OR RR SPIKE
 - ▣ FOUND GOV'T CORNER
 - () RECORD DATA
- SHEET 1 OF 1

SURVEY PROVIDED BY: CORNERSTONE SURVEYING W12890 HWY 1 DEERBROOK WI 54424 715-623-4098	SURVEYED FOR: BILL BELOW N5835 CHURCH RD DEERBROOK WI 54424	BEARING REFERENCE: TO THE LANGLADE COUNTY COORDINATE SYSTEM
--	--	---