
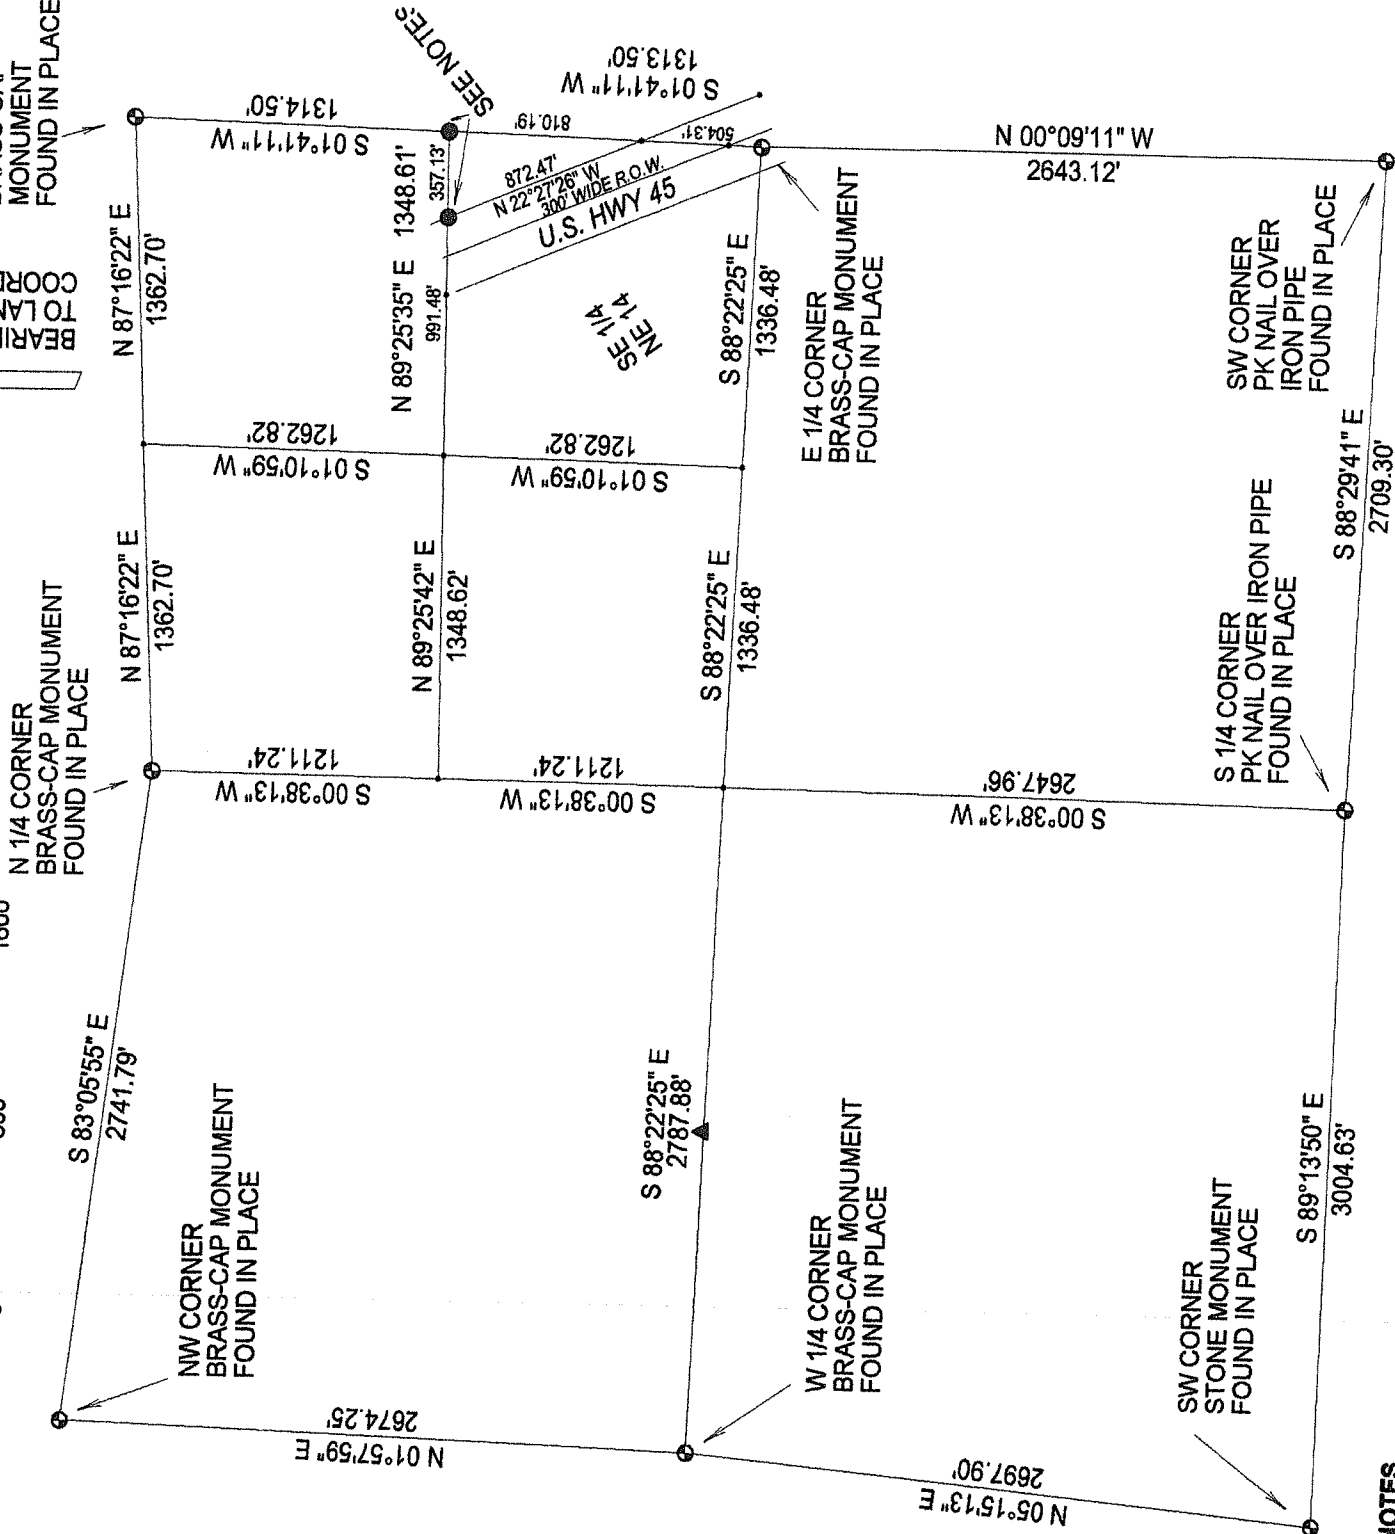


SURVEY MAP

SECTION 18 T33N-R11E
TOWN OF UPHAM, LANGLADE COUNTY, WISCONSIN

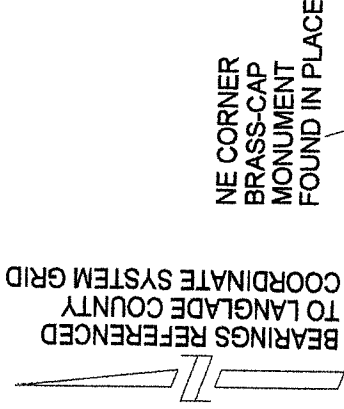

NOTES

FOUND IRON PIPES

ALSO FOUND BRASS-CAPPED
IRON PIPE N04°27'19"E 13.45'


I, TIMOTHY J RUSCH, HEREBY CERTIFY:

THAT I HAVE SURVEYED, BY THE ORDER OF STEVE WRUCK, THE
NORTH LINE OF THE SE 1/4 NE 1/4, SECTION 18, T33N-R11E,
TOWN OF UPHAM, LANGLADE COUNTY, WISCONSIN.

SURVEYED BY:

RUSCH ENGINEERING & SURVEYING LLC
400 RUSCH ROAD
ANTIGO, WI 54409
715-623-5044

PROJECT #05-4482

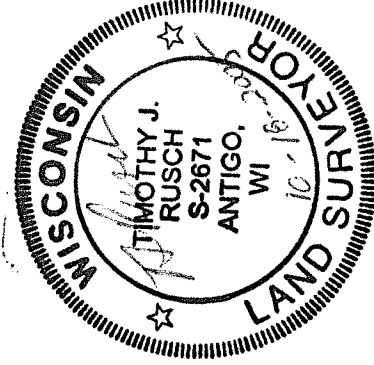

THAT THIS MAP IS A TRUE AND CORRECT
REPRESENTATION OF THE
BOUNDARY SURVEYED, THE BEST OF
MY KNOWLEDGE AND BELIEF

RECORD #
LANGLADE COUNTY SURVEYORS OFFICE
DATED: 7/18/08
BY: D. Twiss

10761