


PLAT OF SURVEY

THE SW1/4 OF THE SE1/4
OF SECTION 14, T. 33 N., R. 13 E.,
TOWN OF LANGLADE, LANGLADE COUNTY,
WISCONSIN

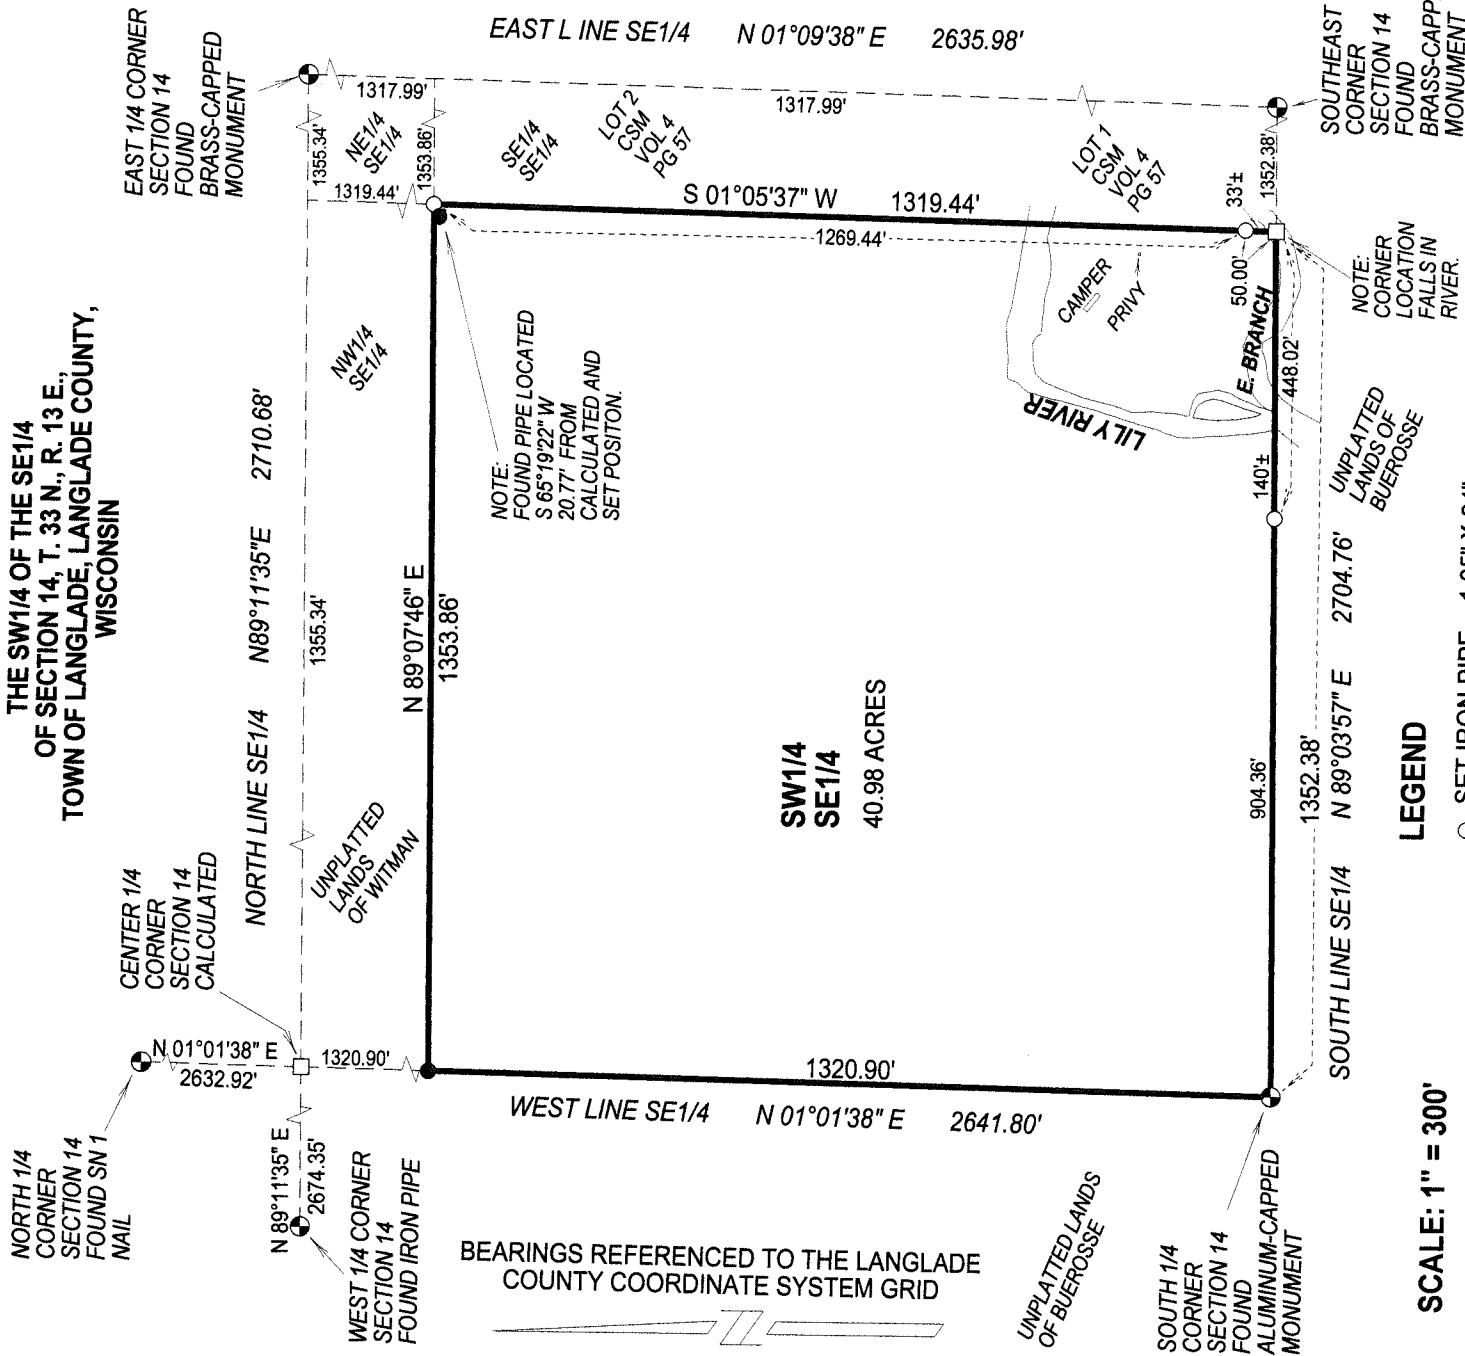


LEGEND

○ SET IRON PIPE - 1.05\" X 24\"
LONG - WEIGHING 1.13#/LF

● FOUND IRON PIPE

□ CALCULATED CORNER LOCATION

SCALE: 1\" = 300'

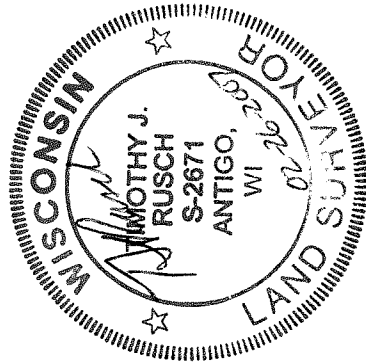

SURVEYED BY:
RUSCH ENGINEERING & SURVEYING LLC
400 RUSCH ROAD
ANTIGO, WI 54409
(715)623-5044
PROJECT # 06-4606

RECORD # 10763
LANGLADE COUNTY SURVEYOR OFFICE
DATE FILED: 7/16/08

I, TIMOTHY J. RUSCH, REGISTERED LAND
SURVEYOR, DO HEREBY CERTIFY:

THAT I HAVE SURVEYED AND MAPPED BY THE
ORDER OF BRENDA DURIAN, OWNER, THE SW1/4
OF THE SE1/4 OF SECTION 14, T33N-R13E.

THAT THIS SURVEY WAS FOR THE PURPOSE OF
LOCATING PROPERTY BOUNDARIES AND
LIMITED OTHER FEATURES ONLY.

THAT THIS IS A TRUE AND CORRECT
REPRESENTATION OF THE BOUNDARIES
SURVEYED TO THE BEST OF MY KNOWLEDGE
AND BELIEF.