

PLAT OF SURVEY


SCALE: 1" = 250'

THE SW1/4 OF THE SE1/4 OF
SECTION 33, T. 33 N., R. 10 E.,
TOWN OF UPHAM,
LANGLADE COUNTY,
WISCONSIN




LEGEND

- △ SET PK NAIL
- () RECORD MEASUREMENT

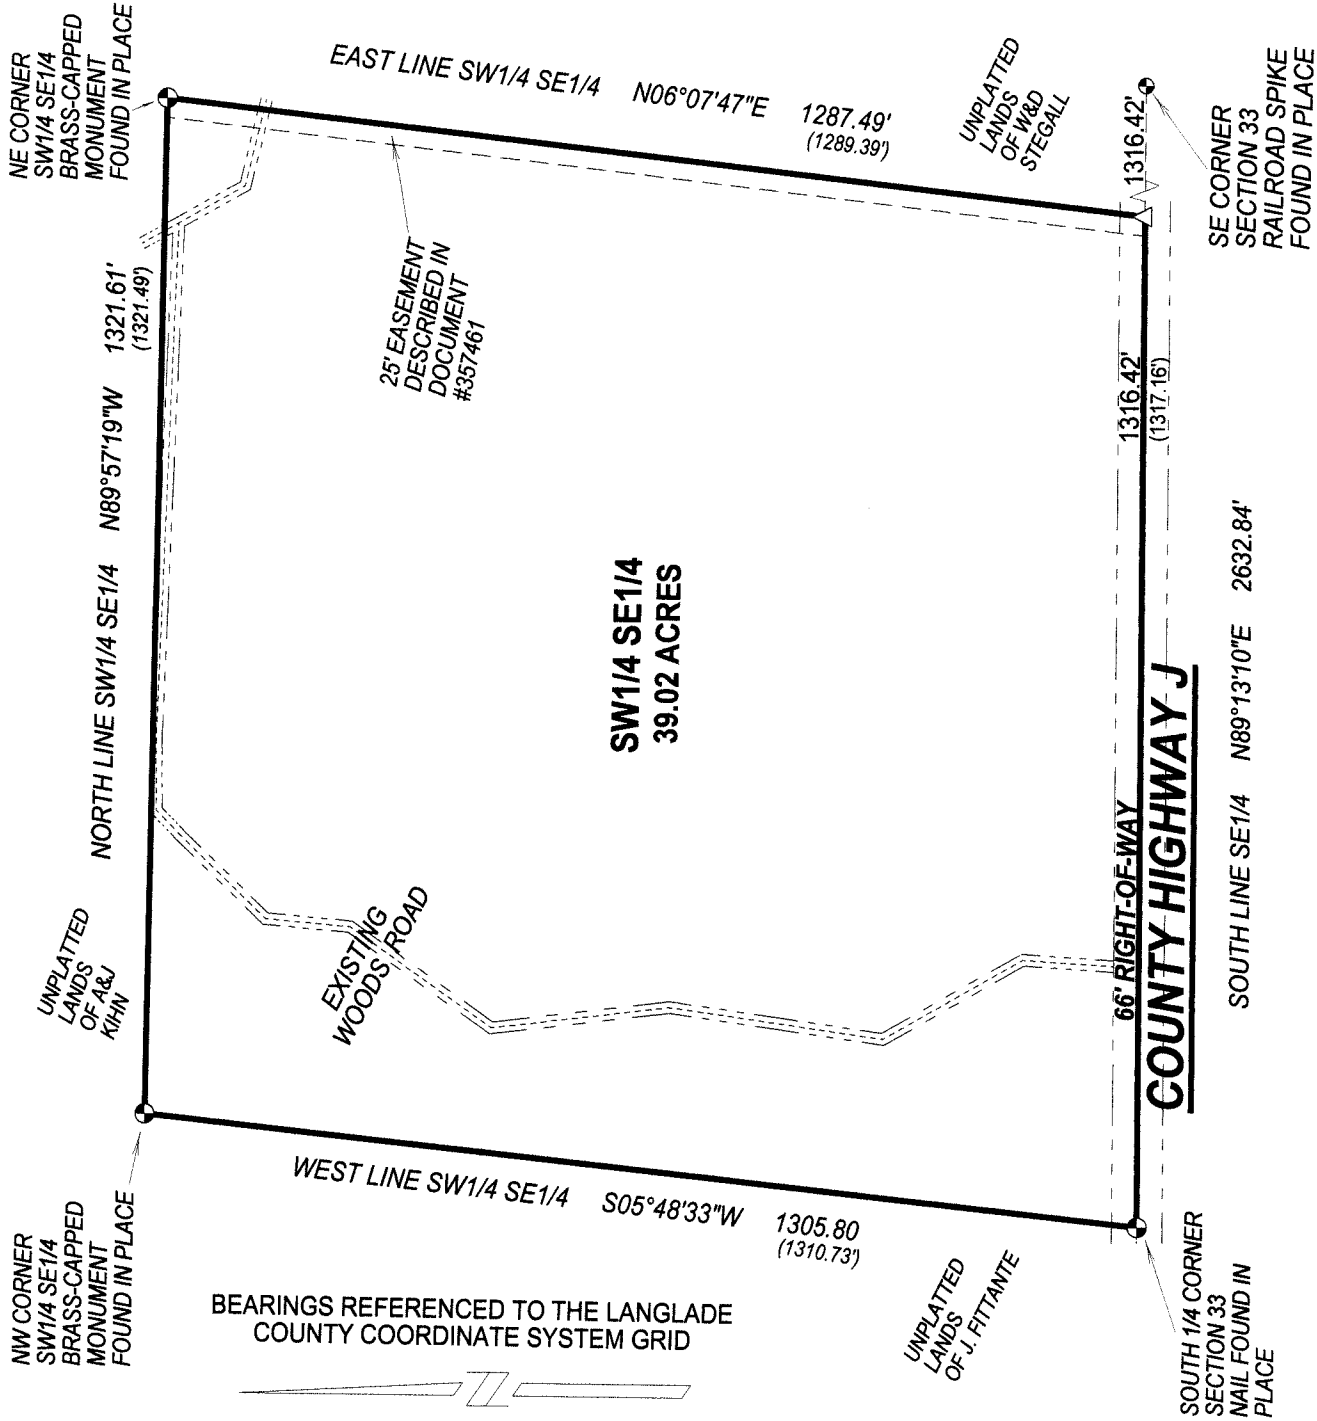

BEARINGS REFERENCED TO THE LANGLADE
COUNTY COORDINATE SYSTEM GRID

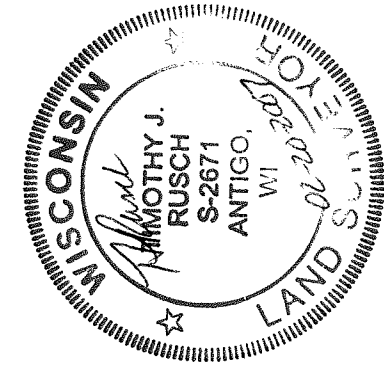

RECORD # 10764

LANGLADE COUNTY SURVEYING OFFICE

DATE FILED: 7/10/08

I, TIMOTHY J. RUSCH, REGISTERED LAND SURVEYOR, DO HEREBY CERTIFY:

THAT I HAVE SURVEYED AND MAPPED BY THE ORDER OF BERT BUETOW, OWNER, A PARCEL BEING THE SW1/4 OF THE SE1/4 OF SECTION 33, T33N-R10E.

THAT THIS SURVEY WAS FOR THE PURPOSE OF LOCATING THE NORTH AND EAST PROPERTY BOUNDARIES AND WOODS ROAD ONLY. OTHER GEOGRAPHICAL FEATURES WERE NOT MAPPED.

THAT THIS IS A TRUE AND CORRECT REPRESENTATION OF THE BOUNDARIES SURVEYED TO THE BEST OF MY KNOWLEDGE AND BELIEF.

SURVEYED BY:
RUSCH ENGINEERING & SURVEYING LLC
400 RUSCH ROAD
ANTIGO, WI 54409
(715)623-5044
PROJECT # 06-4608