


MAP OF SURVEY


PART OF THE SE 1/4 OF THE NW 1/4, SECTION 27,
T32N-R12E, TOWN OF PRICE, LANGLADE COUNTY,
WISCONSIN

BEARINGS REFERENCED TO THE LANGLADE
COUNTY COORDINATE SYSTEM GRID.

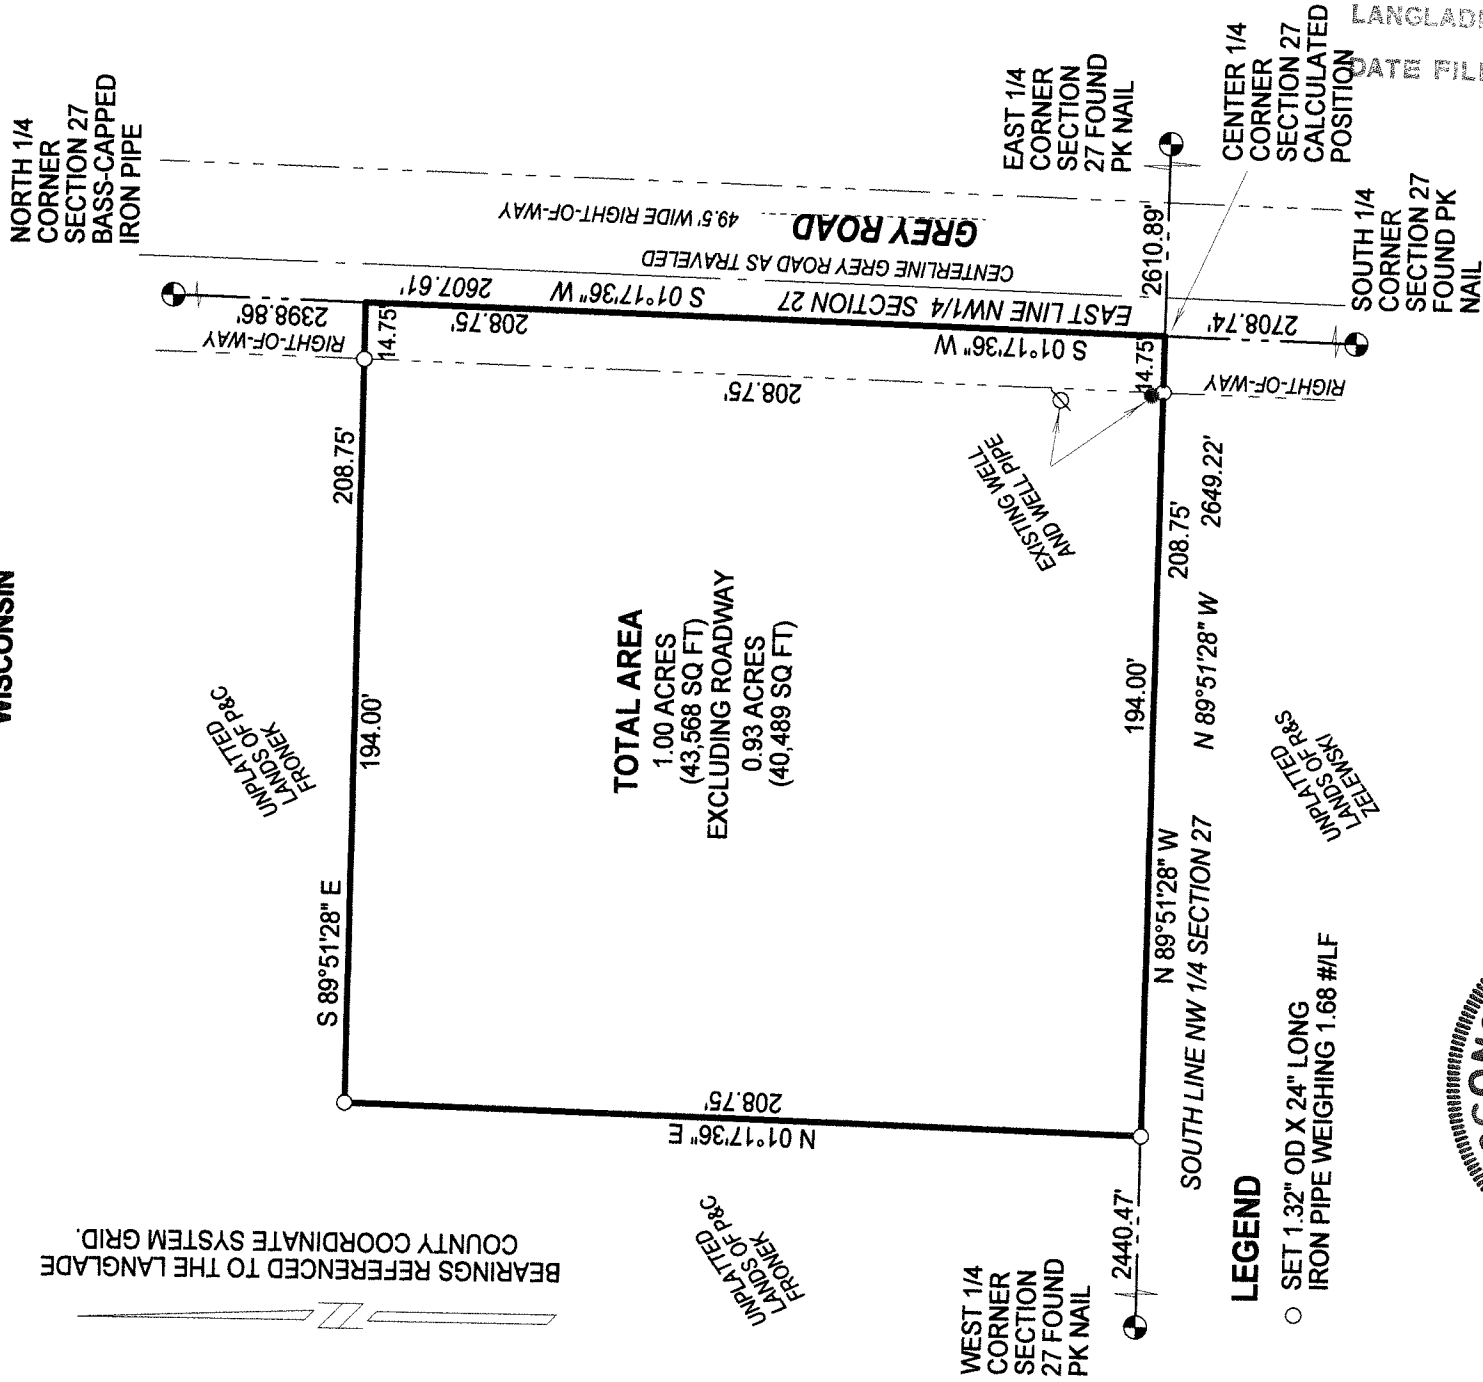

LEGEND

- SET 1.32" OD X 24" LONG
IRON PIPE WEIGHING 1.68 #/LF

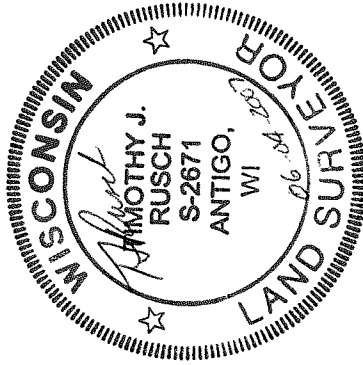

SCALE 1" = 50 FEET

I, TIMOTHY J. RUSCH, REGISTERED LAND
SURVEYOR, DO HEREBY CERTIFY:

THAT I HAVE SURVEYED AND MAPPED BY THE
ORDER OF JIM MATTEK, ONE SQUARE ACRE IN
THE SE 1/4 NW 1/4, SECTION 27, T32N-R12E.

THAT THIS SURVEY WAS FOR THE PURPOSE
OF DETERMINING AN AREA FOR A LONG-TERM
LEASE.

THAT THIS IS A TRUE AND CORRECT
REPRESENTATION OF THE BOUNDARIES
SURVEYED AND MAPPED TO THE BEST OF MY
KNOWLEDGE AND BELIEF.

SURVEYED BY:
RUSCH ENGINEERING & SURVEYING LLC
400 RUSCH ROAD
ANTIGO, WI 54409
(715)623-5044
PROJECT #07-4640

RECORD # 10766

LANGLADE COUNTY SURVEYORS OFFICE
DATE FILED: 7/18/08 BY: D. Tlusty