
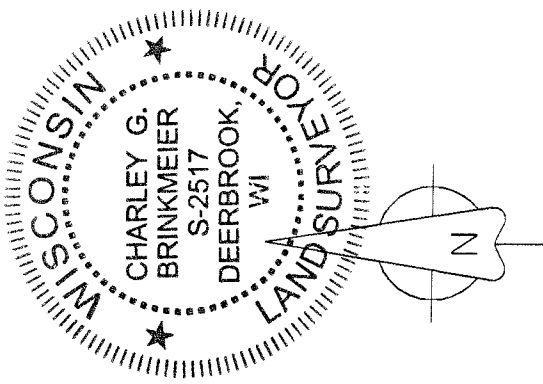


MAP OF SURVEY

OF ALL OF THE NORTHEAST 1/4 OF THE SOUTHEAST 1/4
AND PART OF THE SOUTHEAST 1/4 OF THE SOUTHEAST
1/4 OF SECTION 24, TOWNSHIP 33 NORTH, RANGE 10
EAST, TOWN OF UPHAM, LANGLADE COUNTY WISCONSIN



RECORD # 10773
LANGLADE COUNTY SURVEYORS OFFICE
DATE FILED: 1/26/09 BY: P. TRUSTY

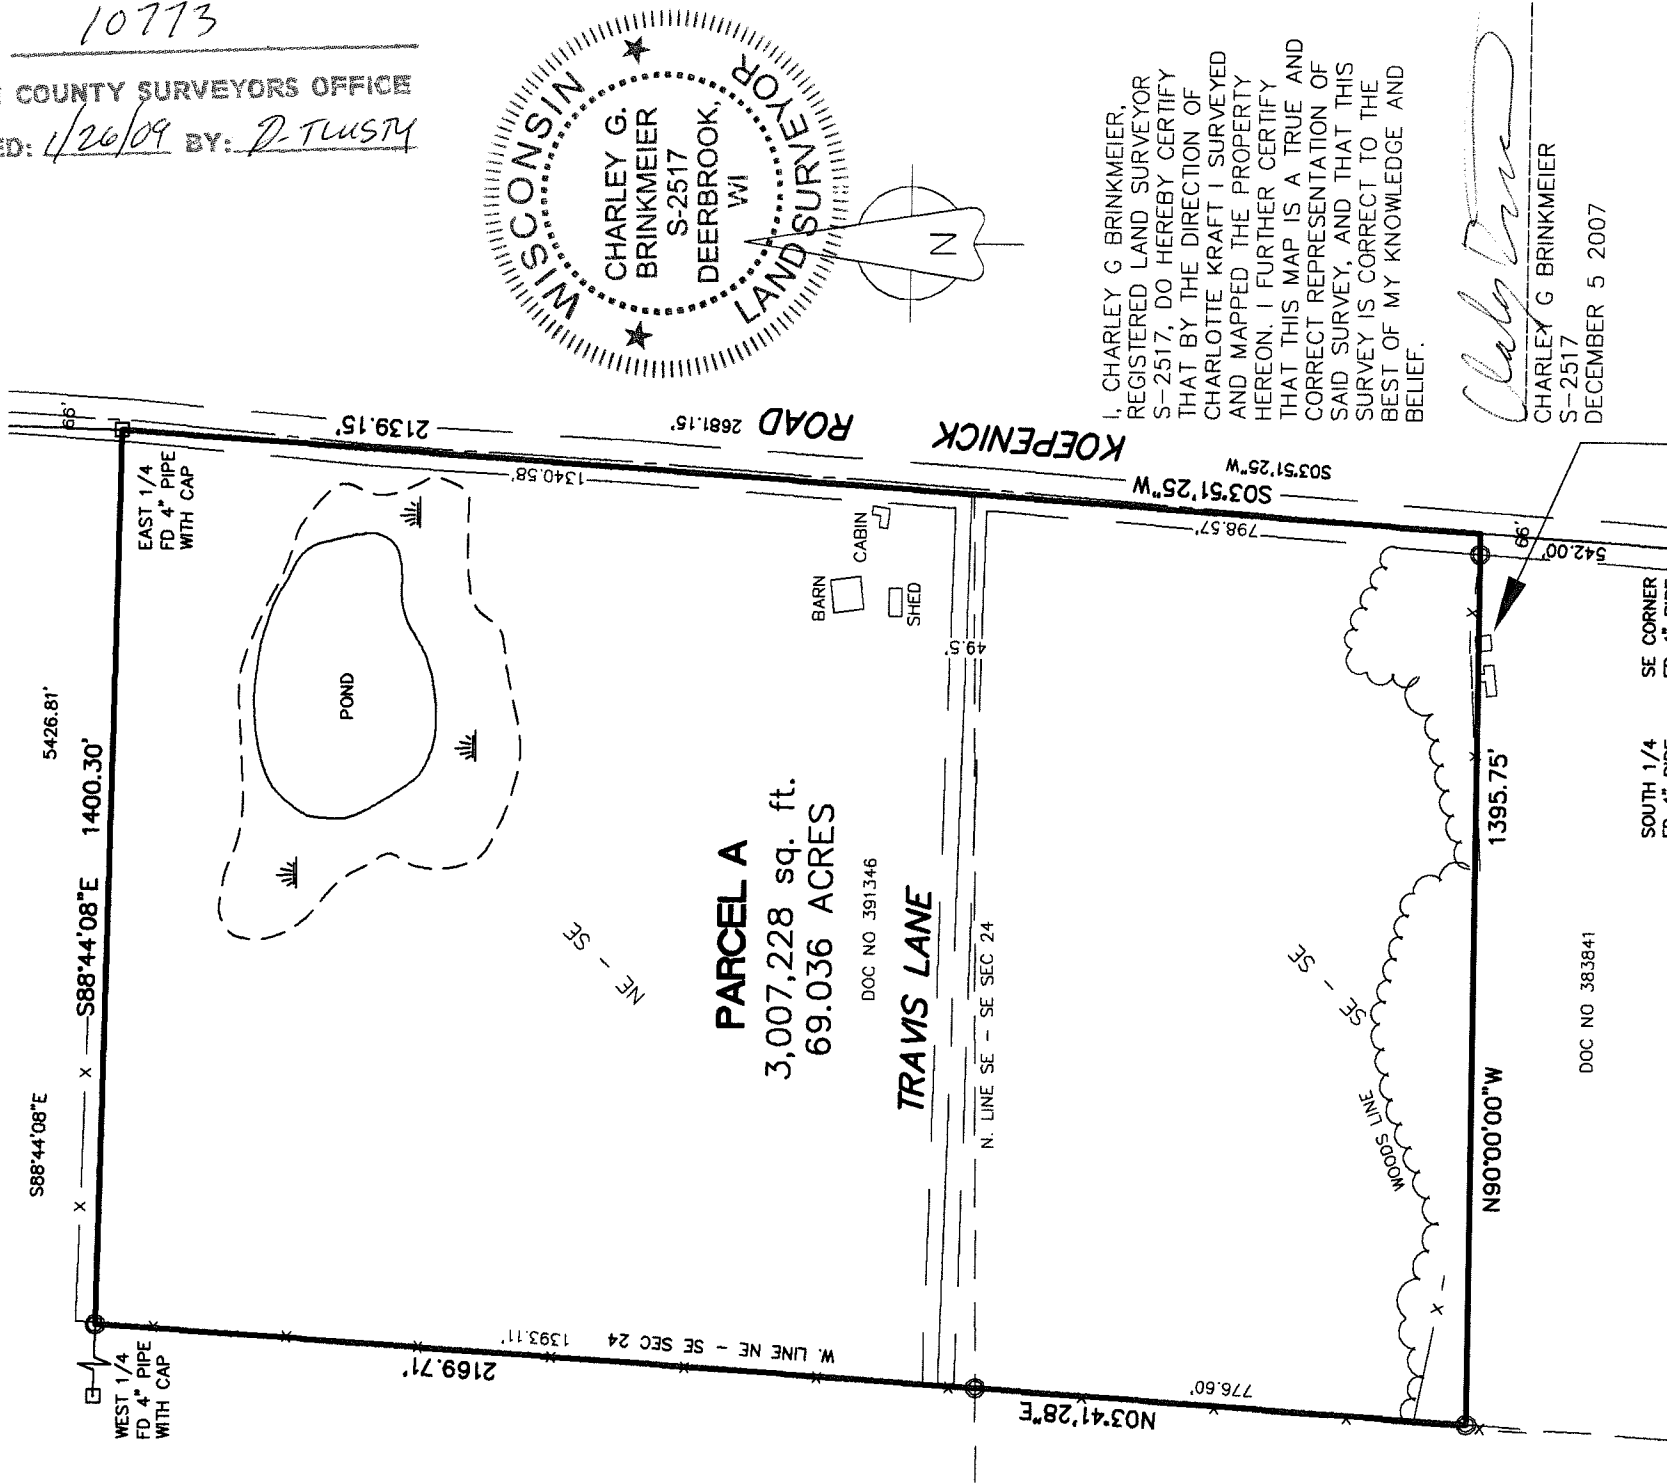

I, CHARLEY G. BRINKMEIER, REGISTERED LAND SURVEYOR S-2517, DO HEREBY CERTIFY THAT BY THE DIRECTION OF CHARLOTTE KRAFT I SURVEYED AND MAPPED THE PROPERTY HEREON. I FURTHER CERTIFY THAT THIS MAP IS A TRUE AND CORRECT REPRESENTATION OF SAID SURVEY, AND THAT THIS SURVEY IS CORRECT TO THE BEST OF MY KNOWLEDGE AND BELIEF.

Charley G. Brinkmeier
CHARLEY G. BRINKMEIER
S-2517
DECEMBER 5 2007

DETAIL

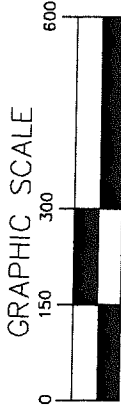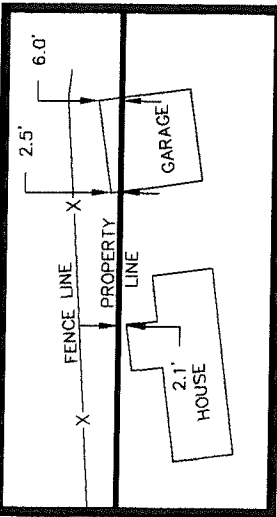

- 1.3" X 18" IRON PIPE WEIGHING 1.68 LBS/LINEAL FOOT SET(OD)
- FOUND 2" I. PIPE
- ⊙ FOUND 1" I. PIPE
- ▲ FOUND PK NAIL OR RR SPIKE
- FOUND GOV'T CORNER
- () RECORD DATA

SHEET 1 OF 1

SURVEY PROVIDED BY: CORNERSTONE SURVEYING W12890 HWY 1 DEERBROOK WI 54424 715-623-4098	SURVEYED FOR: CHARLOTTE KRAFT 9301 NINE MILE CREEK RD FALL CREEK WI 54742	BEARING REFERENCE: LANGLADE COUNTY COORDINATE SYSTEM
--	--	--