


# PLAT OF SURVEY

PART OF THE SE 1/4 OF THE SW 1/4  
OF SECTION 17, T 32 N - R 14 E,  
TOWN OF WOLF RIVER, LANGLADE COUNTY, WISCONSIN


WEST 1/4 CORNER  
SECTION 17 PER  
DOBBRAZ MAP OF  
SURVEY #20074  
RECORDED LANGLADE  
CO. LAND RECORDS

BEARINGS REFERENCED TO THE LANGLADE  
COUNTY COORDINATE SYSTEM GRID

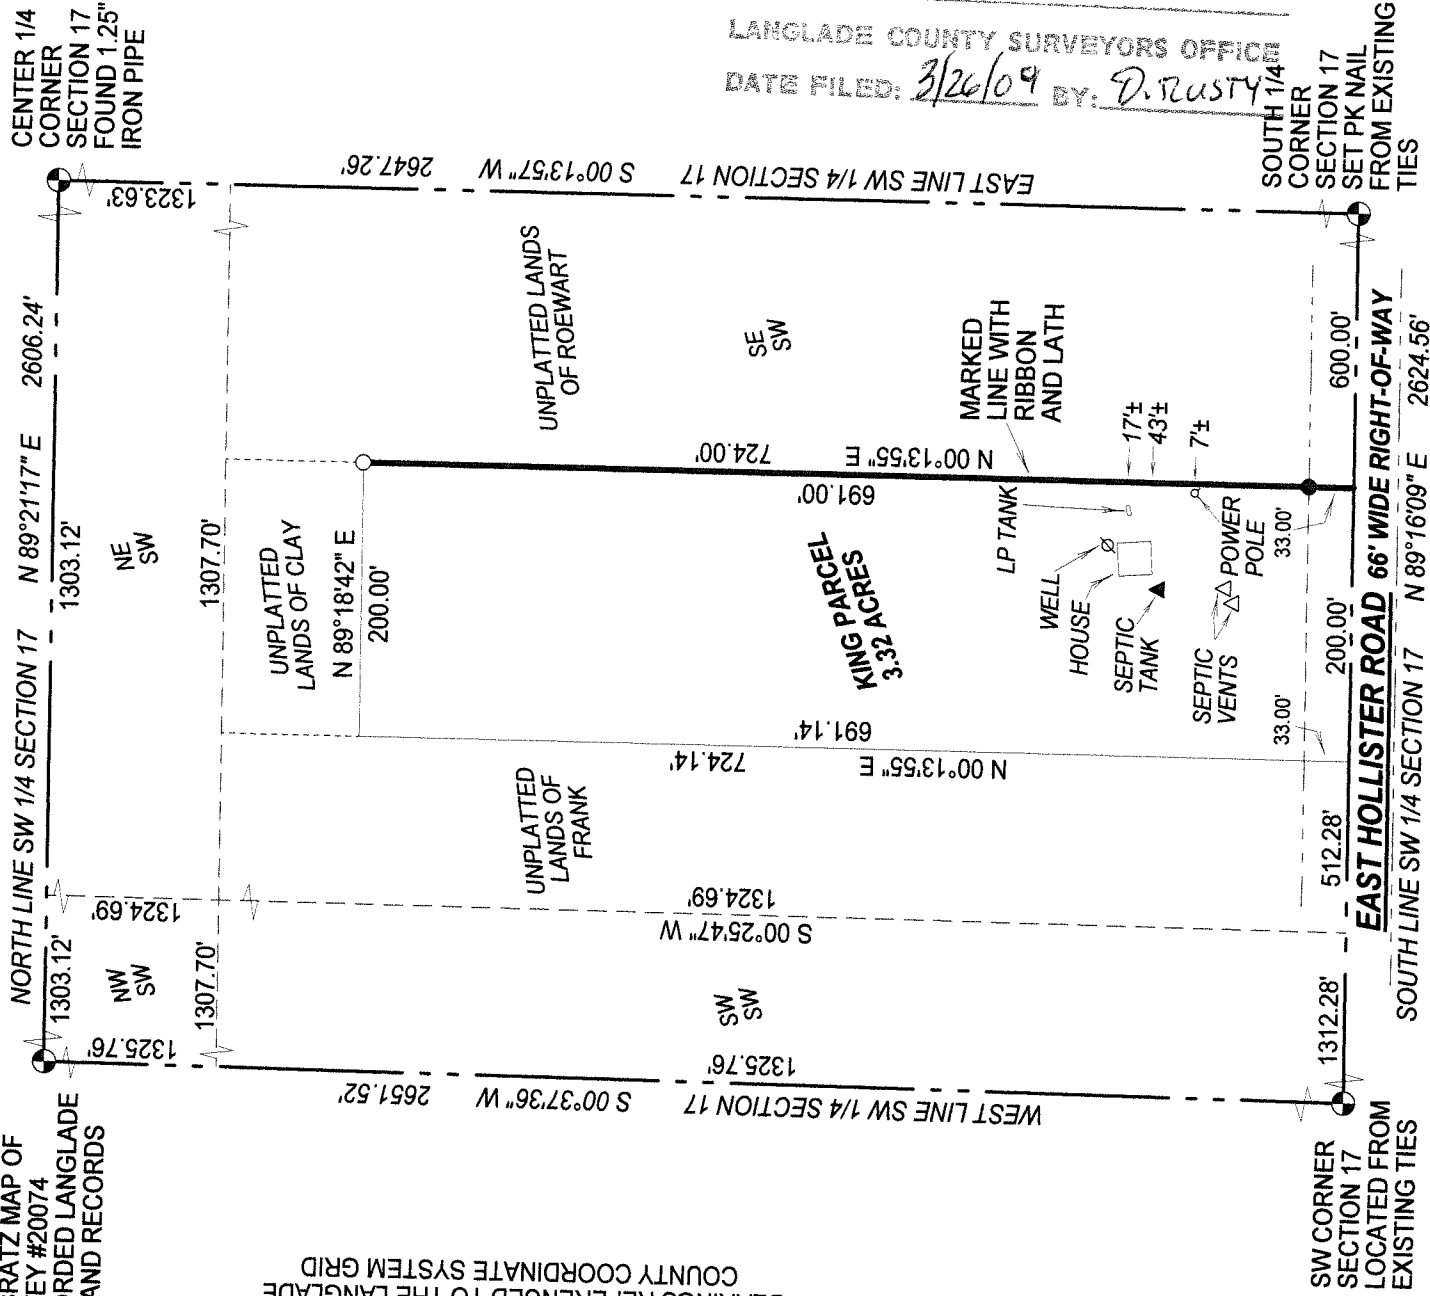

RECORD # 10778  
LANGLADE COUNTY SURVEYORS OFFICE  
DATE FILED: 3/26/09 BY: D. RUSCH


SCALE 1 INCH = 140 FEET

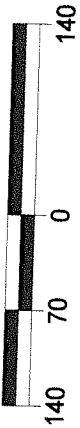

## LEGEND

- PUBLIC LAND SURVEY CORNER
- FOUND IRON PIPE
- SET 1.315" O.D. X 24" LONG IRON PIPE WEIGHING 1.65#LF

SURVEYED BY:  
RUSCH ENGINEERING & SURVEYING LLC  
400 RUSCH ROAD  
ANTIGO, WISCONSIN 54409  
(715)623-5044  
PROJECT #08-4767

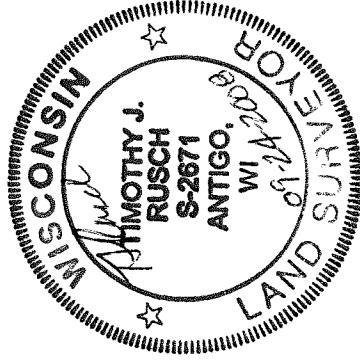

I TIMOTHY J. RUSCH, REGISTERED LAND SURVEYOR, DO HEREBY CERTIFY:  
  
THAT I HAVE SURVEYED AND MAPPED BY THE ORDER OF MIKE KING, OWNER, A PARCEL LOCATED IN THE SE 1/4 OF THE SW 1/4 OF SECTION 17, T. 32 N., R. 14 E.  
  
THAT THIS SURVEY WAS FOR THE PURPOSE OF LOCATING THE EAST PROPERTY BOUNDARY AND CERTAIN SITE IMPROVEMENTS ONLY. OTHER GEOGRAPHICAL FEATURES WERE NOT MAPPED.  
  
THAT THIS A TRUE AND CORRECT REPRESENTATION OF THE BOUNDARIES SURVEYED TO THE BEST OF MY KNOWLEDGE AND BELIEF.