


The West line of the Southwest 1/4 of the Northwest 1/4 of
Section 25, Township 34 North, Range 11 East, Langlade County, WI

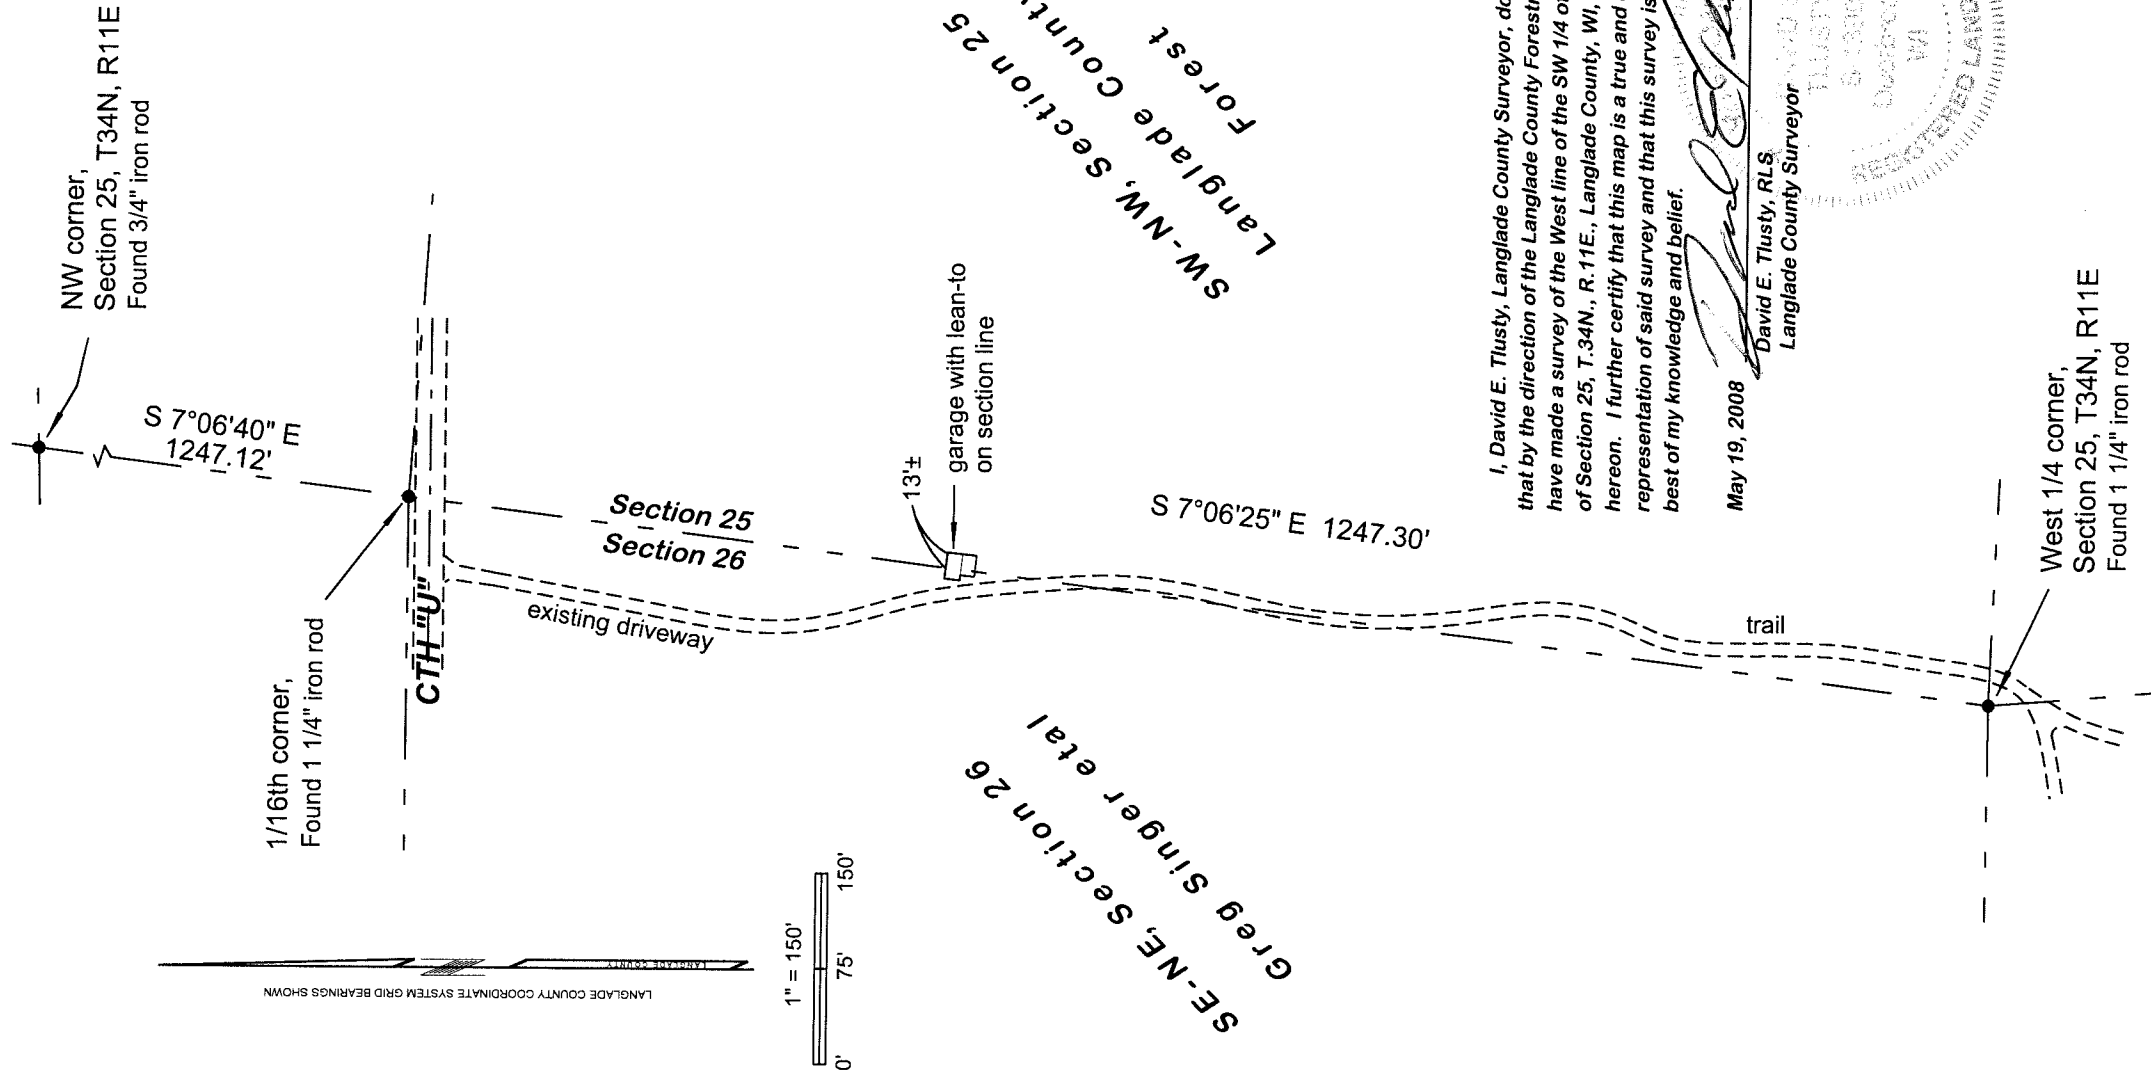

RECORD # 10781
LANGLAD COUNTY SURVEYORS OFFICE
DATE FILED: 4/11/09 BY: D. Tlusty

I, David E. Tlusty, Langlade County Surveyor, do hereby certify
that by the direction of the Langlade County Forestry Department, I
have made a survey of the West line of the SW 1/4 of the NW 1/4
of Section 25, T. 34N., R. 11E., Langlade County, WI, as shown
hereon. I further certify that this map is a true and correct
representation of said survey and that this survey is correct to the
best of my knowledge and belief.

May 19, 2008
David E. Tlusty, RLS
Langlade County Surveyor

