
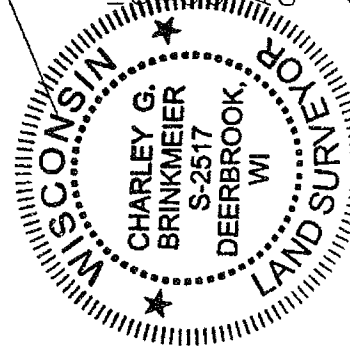


MAP OF SURVEY

OF ALL OF LOTS 6 AND 7 OF THE SYLVAN ACRES PLAT
LOCATED IN PART OF THE NORTHEAST 1/4 OF THE
SOUTHWEST 1/4 OF SECTION 23, TOWNSHIP 33 NORTH,
RANGE 13 EAST, TOWN OF LANGLADE, LANGLADE COUNTY
WISCONSIN

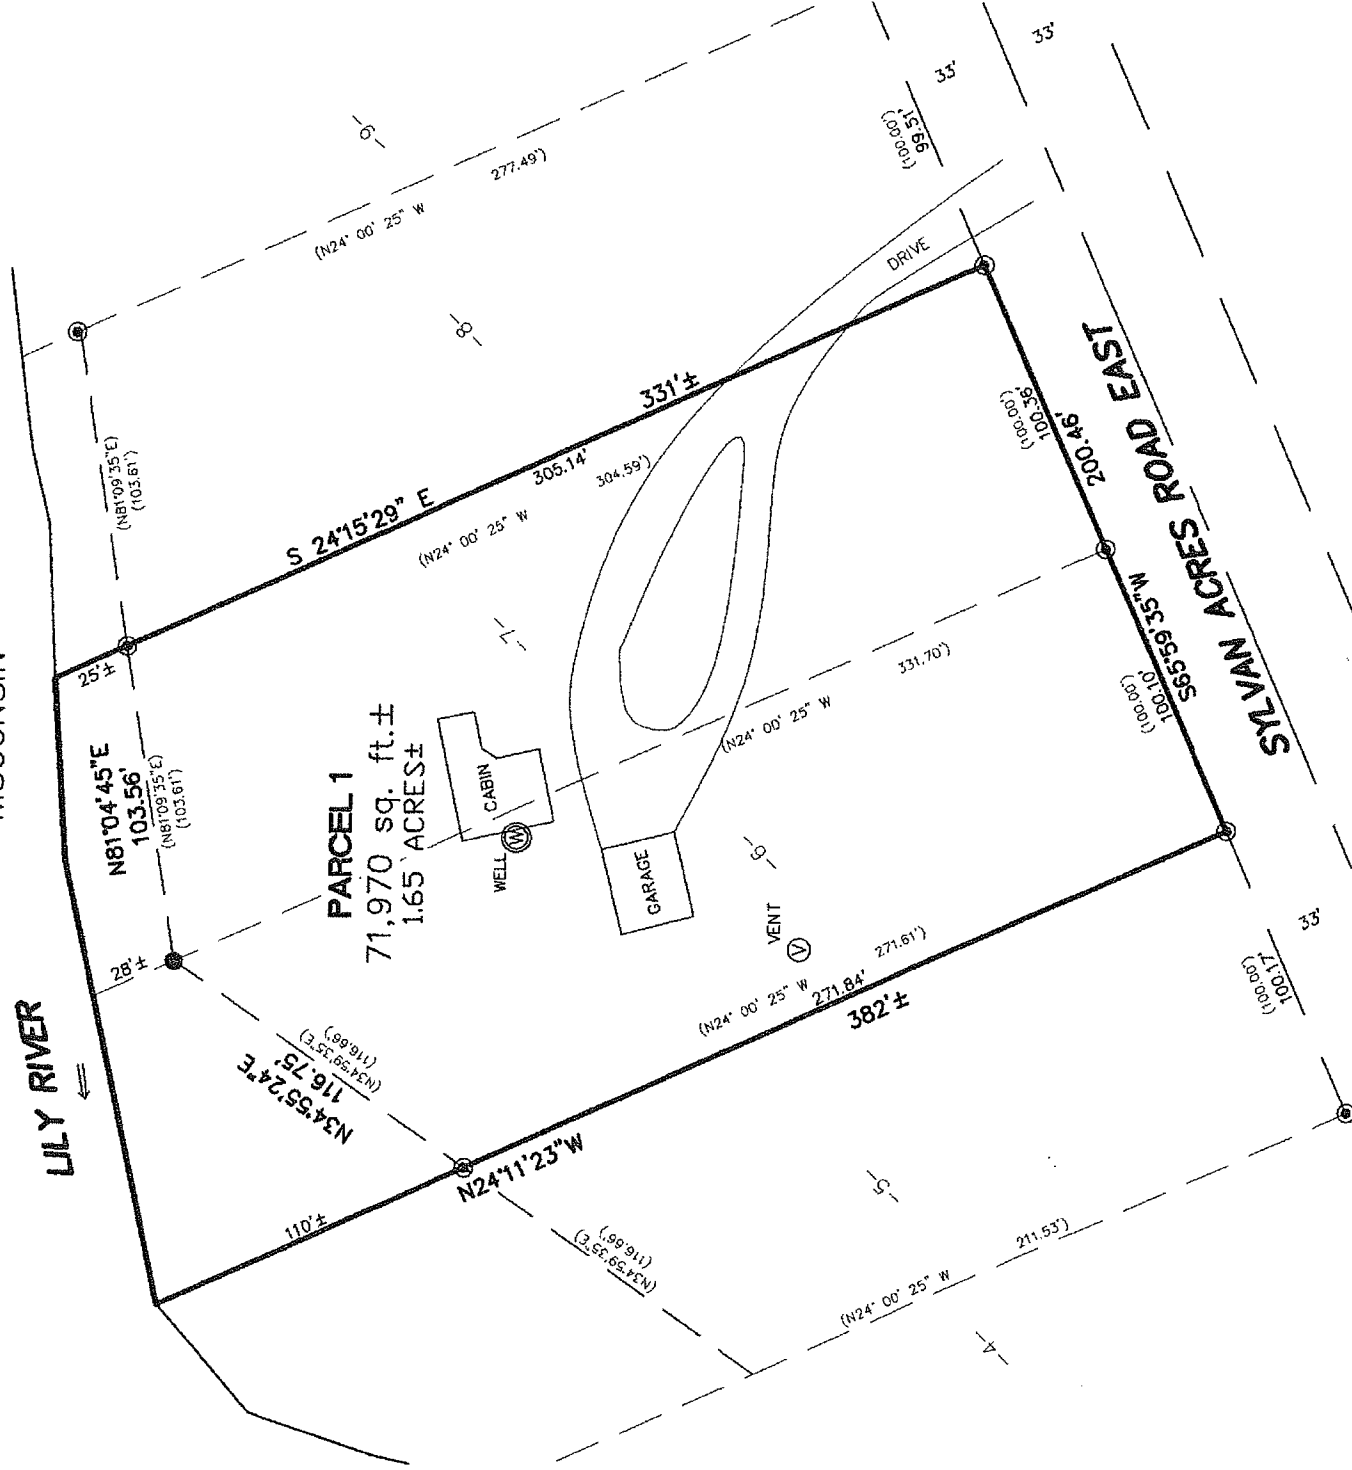

I, CHARLEY G BRINKMEIER, REGISTERED LAND SURVEYOR S-2517, DO HEREBY CERTIFY THAT BY THE DIRECTION OF SHERRI HIGGINS I SURVEYED AND MAPPED THE PROPERTY HEREON. I FURTHER CERTIFY THAT THIS MAP IS A TRUE AND CORRECT REPRESENTATION OF SAID SURVEY, AND THAT THIS SURVEY IS CORRECT TO THE BEST OF MY KNOWLEDGE AND BELIEF.


ALSO THAT I HAVE FULLY COMPLIED WITH THE PROVISIONS OF CHAPTER 236.34 OF THE WISCONSIN STATUTES.

Cheryl Davis

CHARLEY G BRINKMEIER S-2517
SEPTEMBER 13, 2009

1.3" X 18" IRON PIPE WEIGHING
1.68 LBS/LINEAL FOOT SET(OD)
FOUND 2" I. PIPE
FOUND 1" I. PIPE
FOUND PK NAIL OR RR SPIKE
FOUND GOV'T CORNER
RECORD DATA

SHEET 1 OF 1

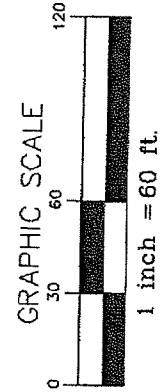

SURVEY PROVIDED BY: CORNERSTONE SURVEYING W12890 HWY 1 DEERBROOK WI 54424 715-623-4098	SURVEYED FOR: SHERRI HIGGINS 230 E. FIFTH AVE ANTIGO WI 54409	BEARING REFERENCE: NORTH R/W LINE OF SYLVAN ACRES RD RECORDED TO BEAR S 65°59' 35"W
--	--	--

RECORD # 10782
 LANGLADE COUNTY SURVEYORS OFFICE
 DATE FILED: 9/25/89 BY: DR. J. L. W. S. M.