
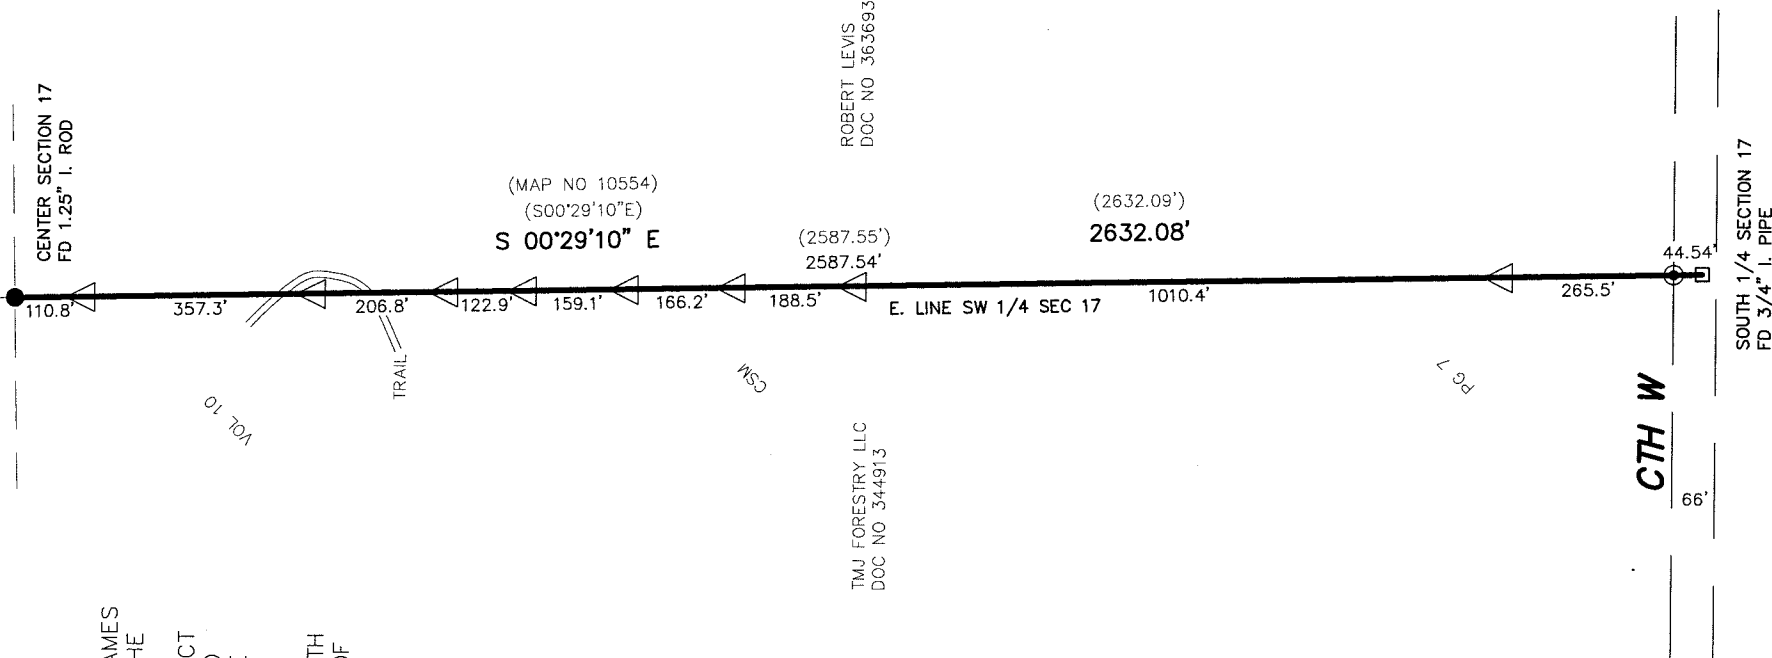


MAP OF SURVEY

OF PART OF THE SOUTHWEST 1/4 OF SECTION 17,
TOWNSHIP 30 NORTH, RANGE 12 EAST, TOWN OF NORWOOD,
LANGLADE COUNTY WISCONSIN


I, CHARLEY G. BRINKMEIER, REGISTERED
LAND SURVEYOR S-2517, DO HEREBY
CERTIFY THAT BY THE DIRECTION OF JAMES
AUGUSTYN I SURVEYED AND MAPPED THE
PROPERTY HEREON. I FURTHER CERTIFY
THAT THIS MAP IS A TRUE AND CORRECT
REPRESENTATION OF SAID SURVEY, AND
THAT THIS SURVEY IS CORRECT TO THE
BEST OF MY KNOWLEDGE AND BELIEF.

ALSO THAT I HAVE FULLY COMPLIED WITH
THE PROVISIONS OF CHAPTER 236.34 OF
THE WISCONSIN STATUTES.

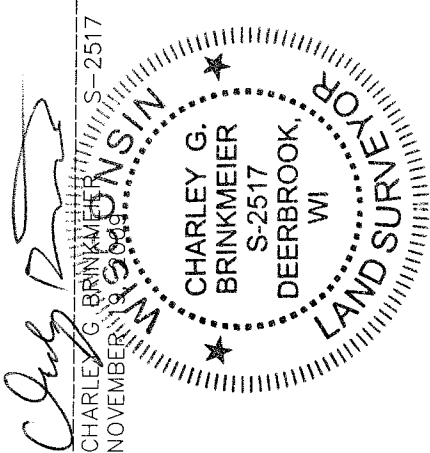

RECORD # 10784
LANGLADE COUNTY SURVEYORS OFFICE
DATE FILED: 11/30/09 BY: D. TLUSTY

- 1.3" X 18" IRON PIPE WEIGHING 1.68 LBS/LINEAL FOOT SET(OD)
 - FOUND 2" I. PIPE
 - FOUND 1" I. PIPE
 - △ SET FENCE POST
 - FOUND GOV'T CORNER
 - () RECORD DATA
- SHEET 1 OF 1

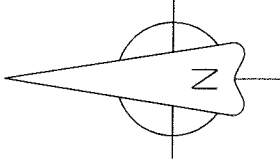

SURVEY PROVIDED BY:
CORNERSTONE SURVEYING
W12890 HWY 1
DEERBROOK WI 54424
715-623-4098

SURVEYED FOR:
TMJ FORESTRY
N4002 HWY 45
ANTIGO WI 54409

BEARING REFERENCE:
EAST LINE OF THE SW 1/4
OF SECTION 17 RECORDED
TO BEAR S 00°29' 10"E