


LOCATION MAP

OF SECTION 16, TOWNSHIP 32 NORTH, RANGE 12 EAST,
TOWN OF PRICE, LANGLADE COUNTY WISCONSIN

FND LANGLADE CO GPS
CONTROL MONUMENT

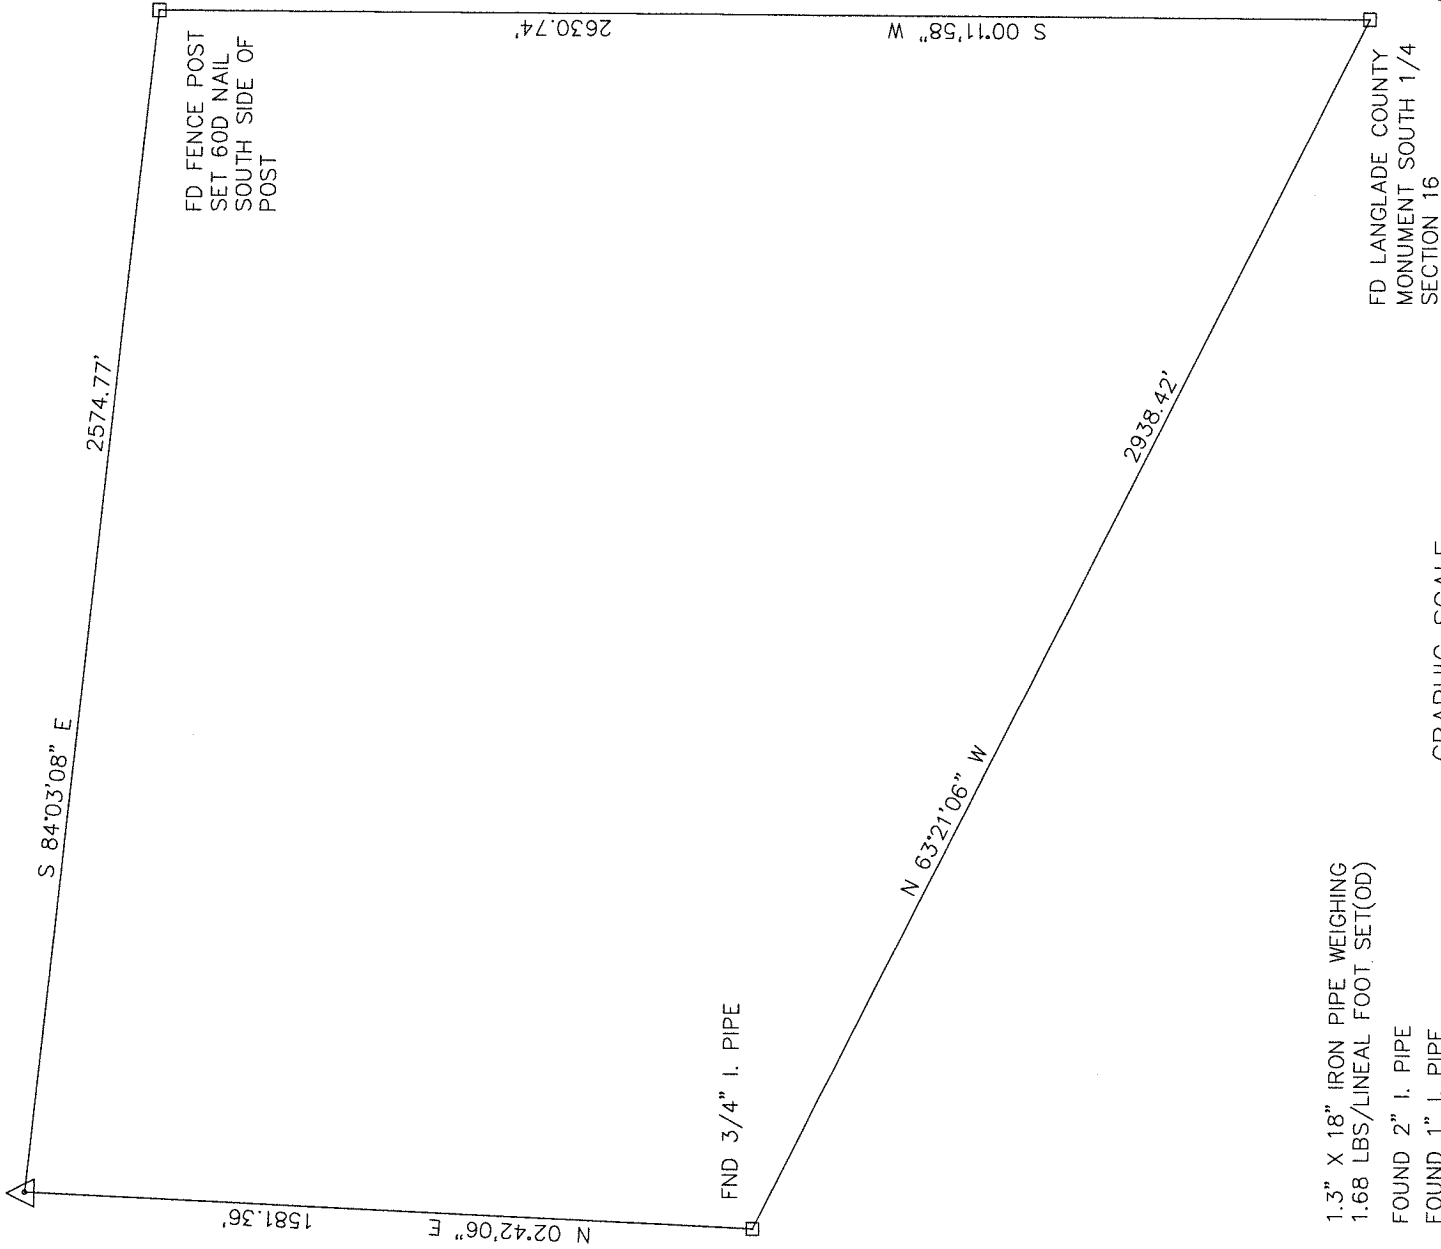

- 1.3" X 18" IRON PIPE WEIGHING
1.68 LBS/LINEAL FOOT SET(OD)
- FOUND 2" I. PIPE
- ◉ FOUND 1" I. PIPE
- ▲ FOUND PK NAIL OR RR SPIKE
- ◻ FOUND GOV'T CORNER
- () RECORD DATA

SHEET 1 OF 1



GRAPHIC SCALE

1 inch = 400ft.

SURVEY PROVIDED BY:
CORNERSTONE SURVEYING
W12890 HWY 1
DEERBROOK WI 54424
715-623-4098

SURVEYED FOR:
TOM COPET
6957 SAND BAY RD
STURGEON BAY WI 54235

BEARING REFERENCE:
LANGLADE COUNTY
COORDINATE SYSTEM

RECORD # 10785
LANGLADE COUNTY SURVEYORS OFFICE
DATE FILED: 10/13/09 BY: D. TUGSM

