


MAP OF SURVEY

OF PART OF THE SOUTHWEST 1/4 OF THE NORTHEAST 1/4
AND PART OF THE SOUTHEAST 1/4 OF THE NORTHWEST 1/4
OF SECTION 8, TOWNSHIP 31 NORTH, RANGE 10 EAST, TOWN
OF ACKLEY, LANGLADE COUNTY WISCONSIN.

I, CHARLEY G BRINKMEIER, REGISTERED LAND SURVEYOR S-2517, DO HEREBY CERTIFY THAT BY THE DIRECTION OF ERIC LARSON I SURVEYED AND MAPPED THE PROPERTY HEREON. I FURTHER CERTIFY THAT THIS MAP IS A TRUE AND CORRECT REPRESENTATION OF SAID SURVEY, AND THAT THIS SURVEY IS CORRECT TO THE BEST OF MY KNOWLEDGE AND BELIEF.

CLAYTON G BRINKMEIER
DECEMBER 19, 2009

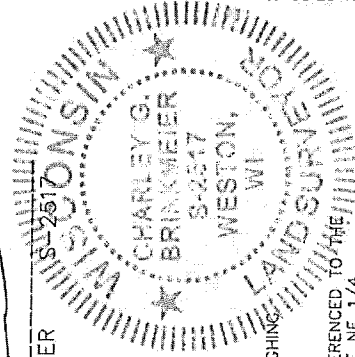


LEGEND



SET 1" I. PIPE WEIGHING
1.68 LBS/FT (O.D.)

BEARINGS ARE REFERENCED TO THE
SOUTH LINE OF THE NE 1/4
OF SEC 8 RECORDED TO BEAR
S 89° 48' 56" E

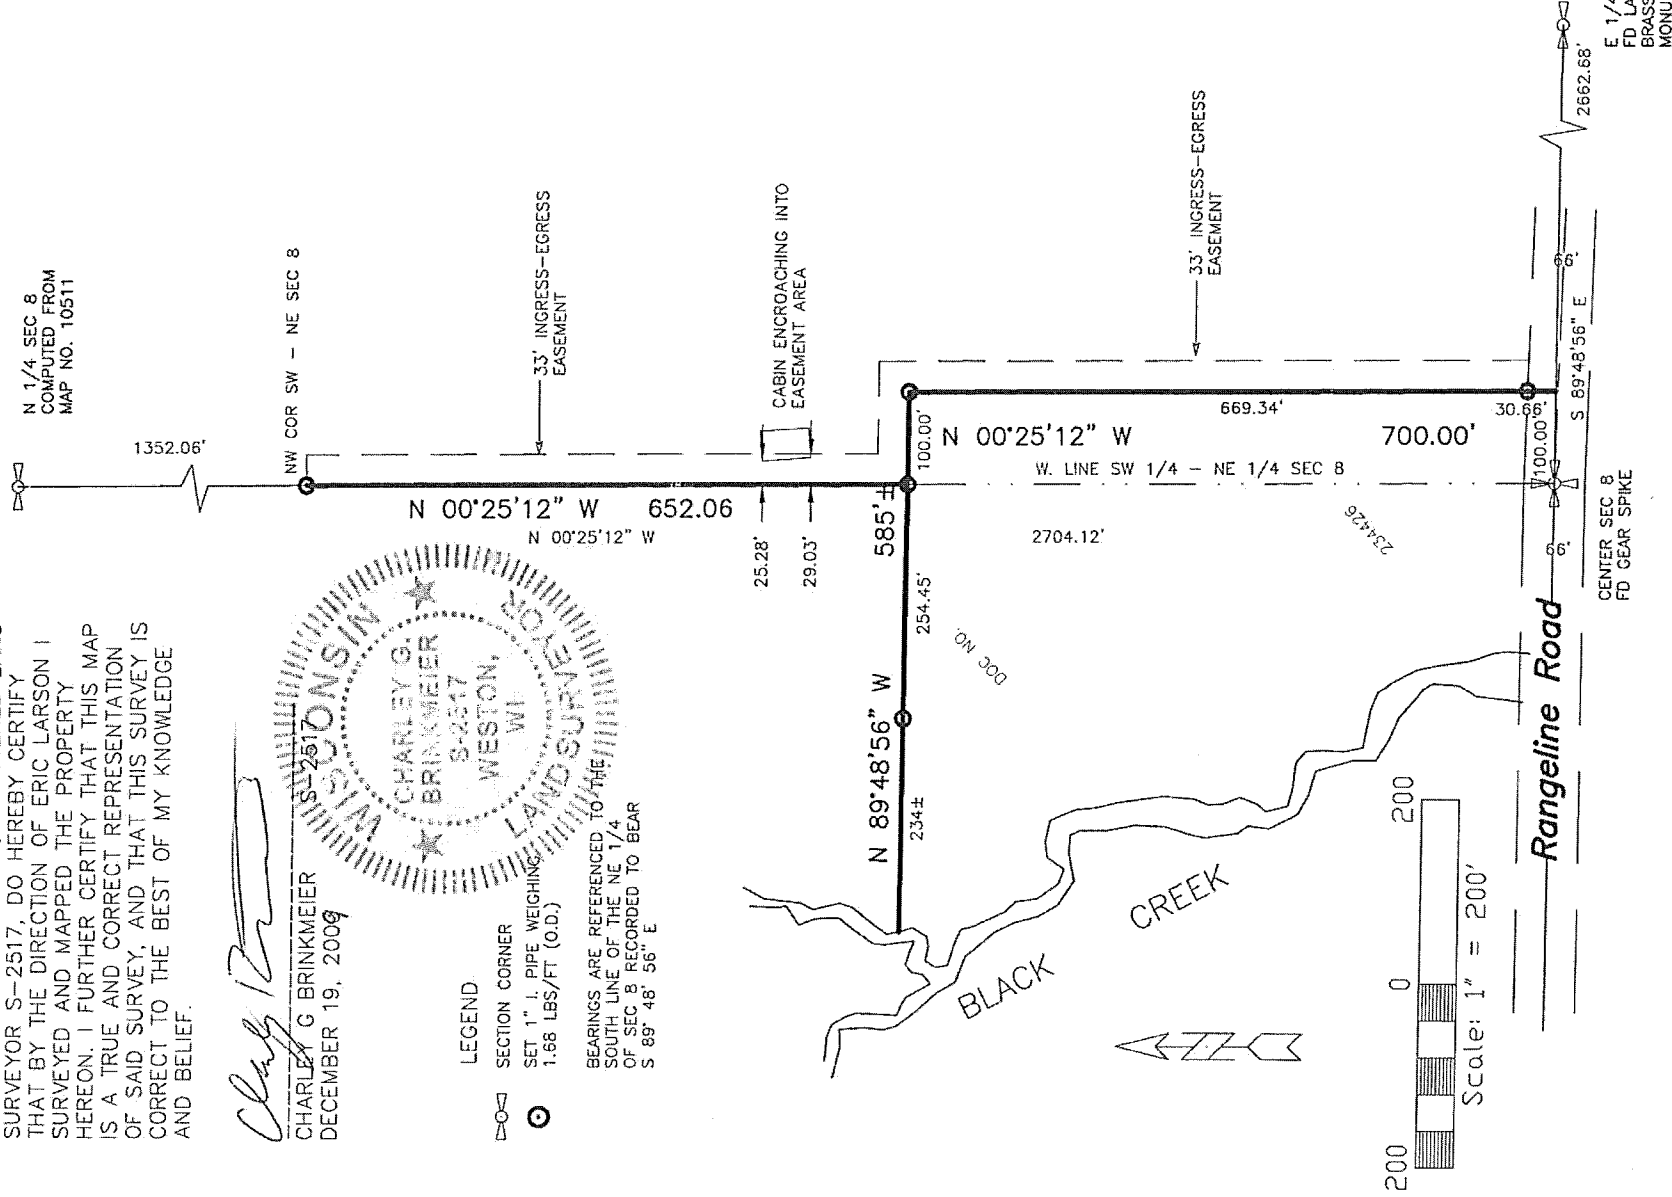

RECORD #

10786

LANGLADE COUNTY, SURVEYORS OFFICE

DATE FILED: 2/2/10 BY: D. TRUSTY

SHEET 1 OF 1

THIS SURVEY WAS COMPLETED FOR ELOY LARSEN
BY CHARLEY BRINKMEIER RLS-2517, W12890 CTH 1, DEERBROOK, WI 54424 715-623-4098