


MAP OF SURVEY

OF ALL OF THE SOUTHEAST 1/4 OF THE NORTHEAST 1/4
OF SECTION 19, TOWNSHIP 33 NORTH, RANGE 9 EAST,
TOWN OF SUMMIT, LANGLADE COUNTY WISCONSIN

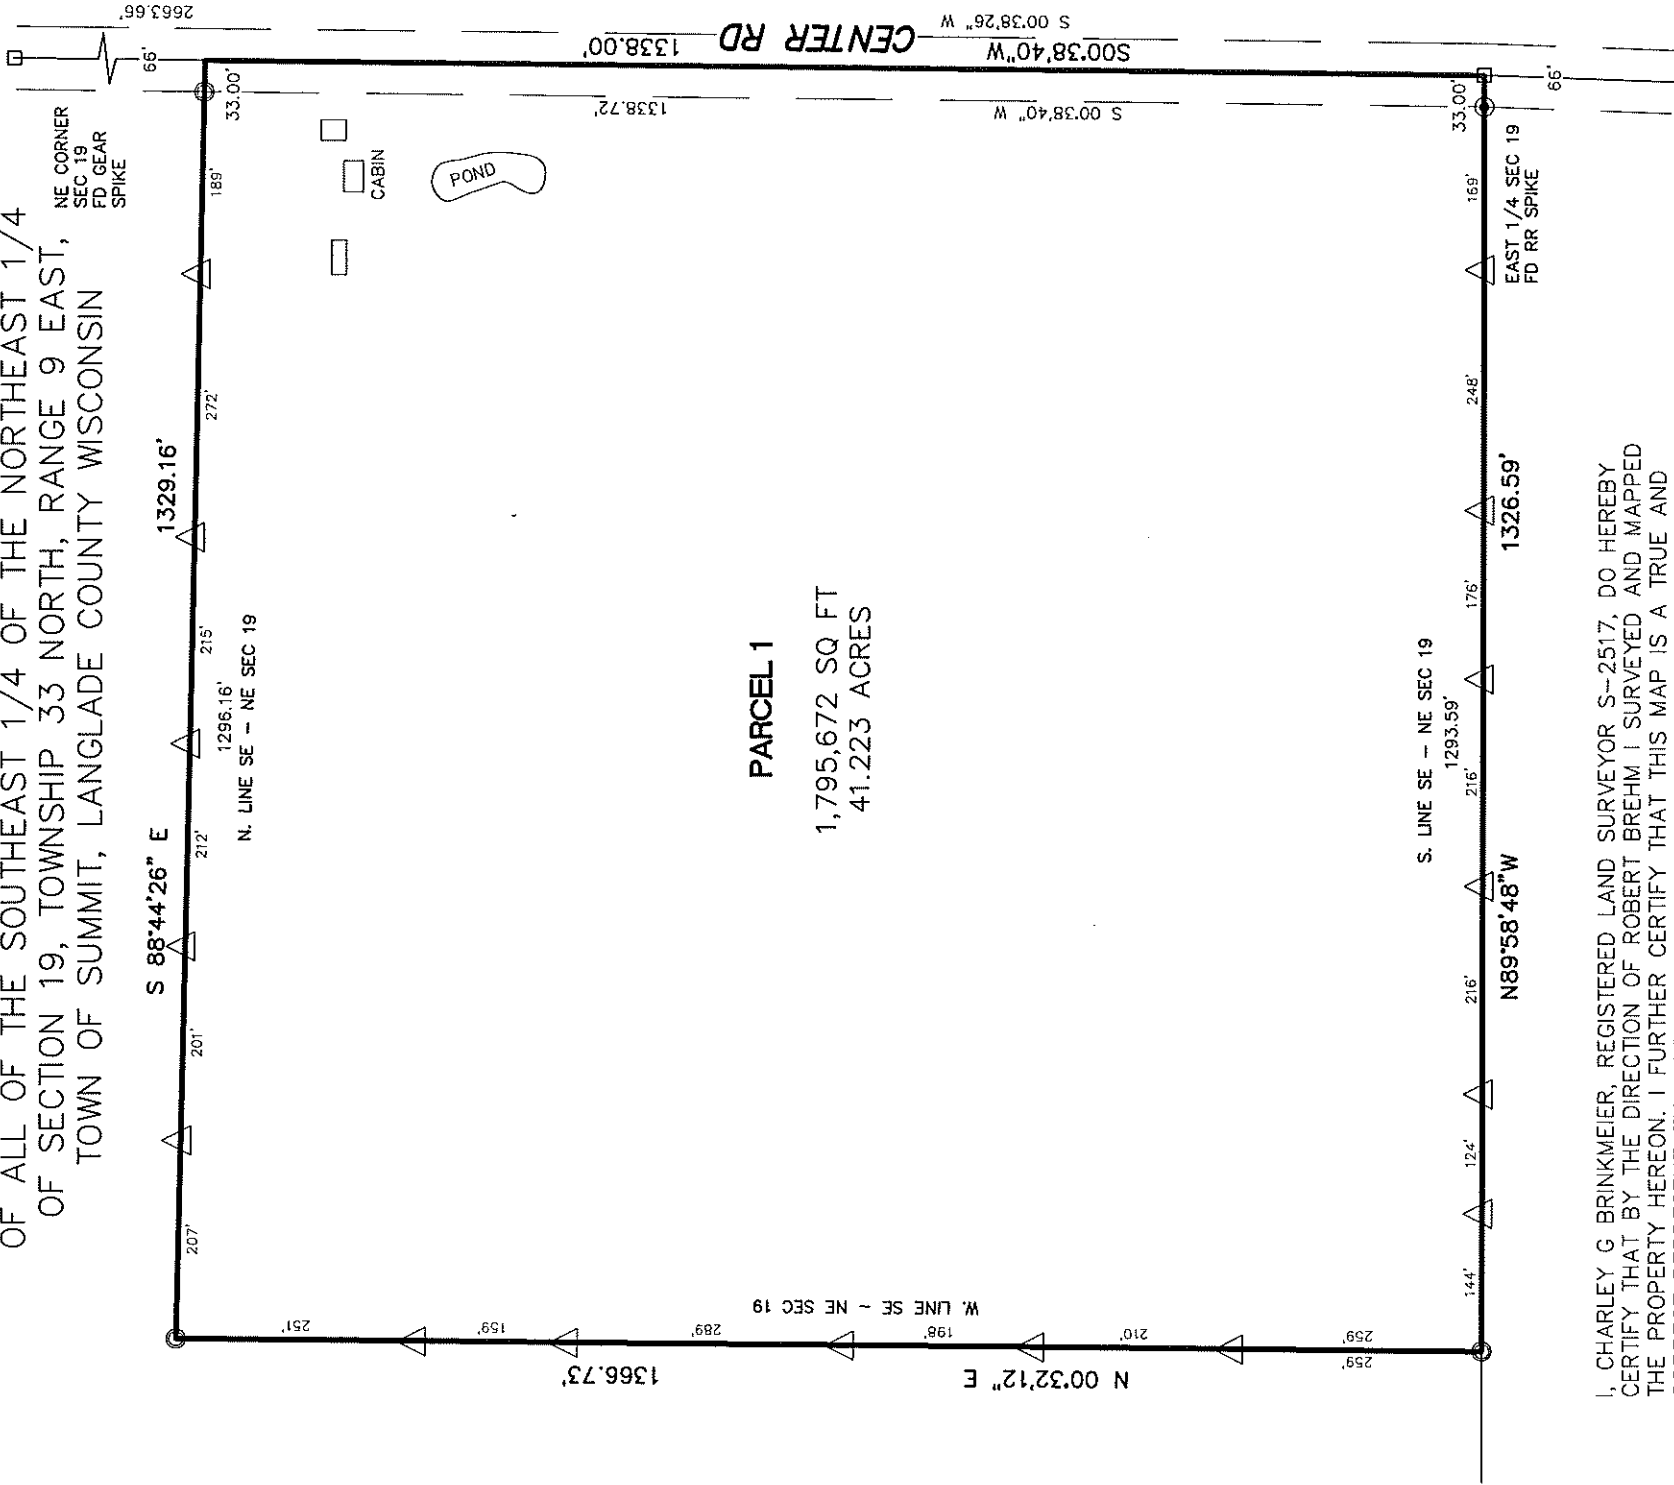

PARCEL 1
1,795,672 SQ FT
41.223 ACRES

I, CHARLEY G BRINKMEIER, REGISTERED LAND SURVEYOR S-2517, DO HEREBY CERTIFY THAT BY THE DIRECTION OF ROBERT BREHM I SURVEYED AND MAPPED THE PROPERTY HEREON. I FURTHER CERTIFY THAT THIS MAP IS A TRUE AND CORRECT REPRESENTATION OF SAID SURVEY, AND THAT THIS SURVEY IS CORRECT TO THE BEST OF MY KNOWLEDGE AND BELIEF.



ALSO THAT I HAVE FULLY COMPLIED WITH THE PROVISIONS OF CHAPTER 236.34 OF THE WISCONSIN STATUTES.

Charley G. Brinkmeier
CHARLEY G BRINKMEIER S-2517
MARCH 28, 2010



- 1.3" X 18" IRON PIPE WEIGHING 1.68 LBS/LINEAL FOOT SET(OD)
- △ SET FENCE POST
- FOUND 1.5" I. PIPE
- FOUND 2" I. PIPE
- FOUND GOV'T CORNER
- () RECORD DATA

SHEET 1 OF 1

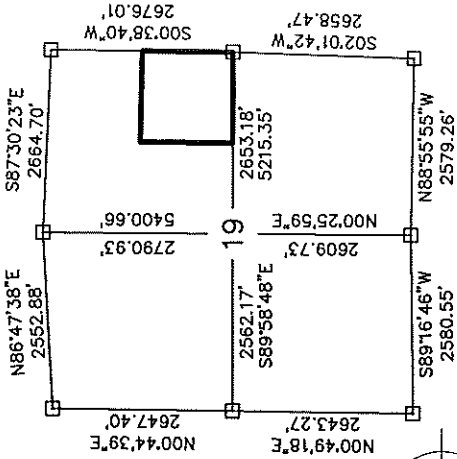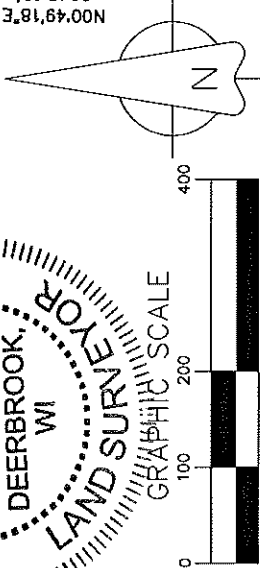

NW CORNER - FD SURVEY NAIL
N 1/4 CORNER - FD SURVEY NAIL
NE CORNER - FD GEAR SPIKE
E 1/4 CORNER - FD RR SPIKE
SE CORNER FD HAR. MONUMENT
S 1/4 CORNER - FD 60D NAIL
SW CORNER - FD 1.5" PIPE
W 1/4 CORNER - FD 1.5" PIPE

SURVEY PROVIDED BY: CORNERSTONE SURVEYING W12890 HWY 1 DEERBROOK WI 54424 715-623-4098	SURVEYED FOR: BOB BREHM 1122 THIRD AVE ANTIGO WI 54409	BEARING REFERENCE: TO THE LANGLADE COUNTY COORDINATE SYSTEM
--	---	---