


MAP OF SURVEY

OF PART OF THE NORTHEAST 1/4 OF THE NORTHWEST 1/4
AND PART OF THE SOUTHEAST 1/4 OF THE NORTHWEST
1/4 OF SECTION 14, TOWNSHIP 30 NORTH, RANGE 12 EAST,
TOWN OF NORWOOD, LANGLADE COUNTY WISCONSIN

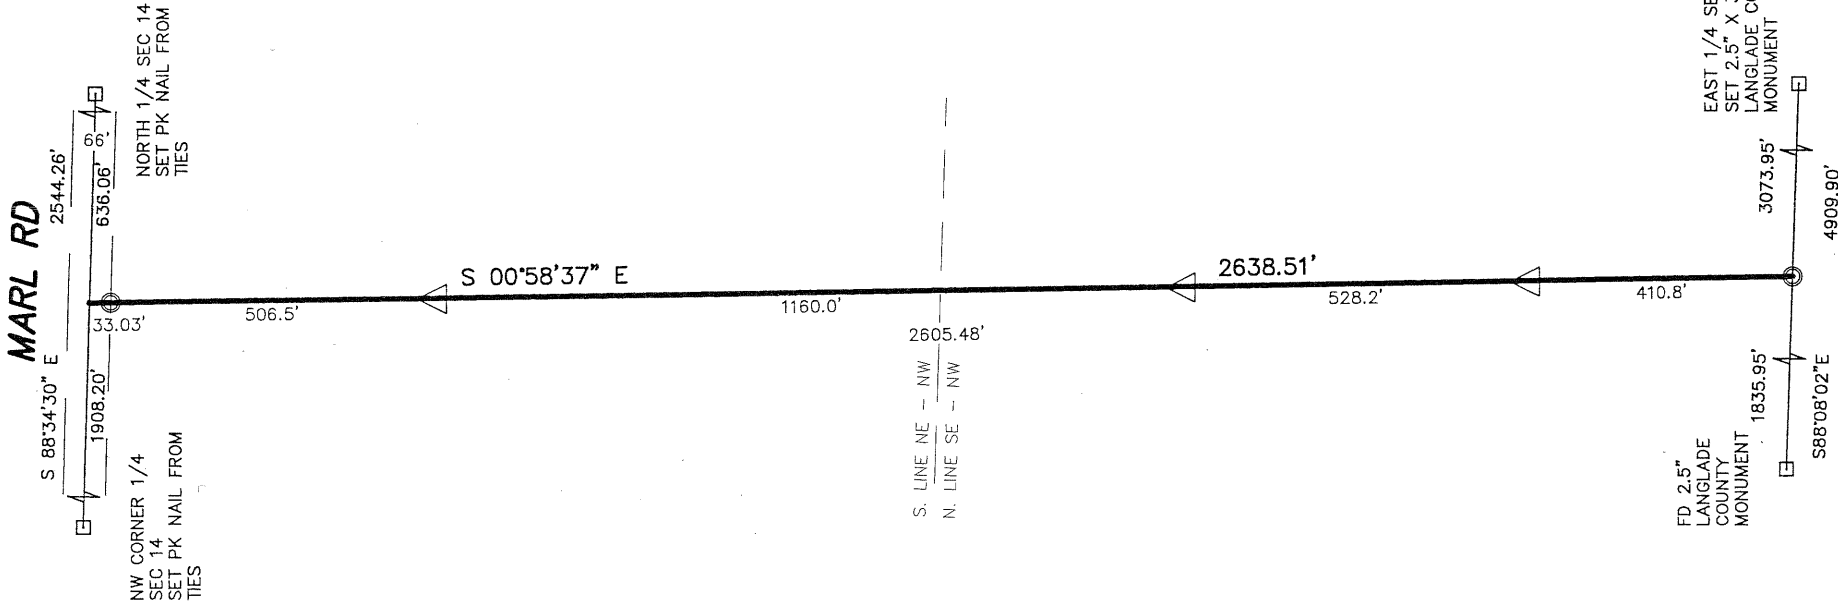

1.3" X 18" IRON PIPE WEIGHING
 1.68 LBS/LINEAL FOOT SET(OD)
 FOUND 2" I. PIPE
 FOUND 1" I. PIPE
 SET FENCE POST
 FOUND GOV'T CORNER
 () RECORD DATA
 SHEET 1 OF 1

SHEET 1 OF 1

SURVEY PROVIDED BY:
CORNERSTONE SURVEYING
W12890 HWY 1
DEERBROOK WI 54424
715-623-4098


SURVEYED FOR:
DON METKO
W7429 MARL RD
ANTIGO WI 54409

BEARING REFERENCE:
TO THE LANGLADE COUNTY
COORDINATE SYSTEM

I, CHARLEY G BRINKMEIER, REGISTERED LAND SURVEYOR S-2517, DO HEREBY CERTIFY THAT BY THE DIRECTION OF DON METKO I SURVEYED AND MAPPED THE PROPERTY HEREON. I FURTHER CERTIFY THAT THIS MAP IS A TRUE AND CORRECT REPRESENTATION OF SAID SURVEY, AND THAT THIS SURVEY IS CORRECT TO THE BEST OF MY KNOWLEDGE AND BELIEF.

ALSO THAT I HAVE FULLY COMPLIED WITH THE PROVISIONS OF CHAPTER 236.34 OF THE WISCONSIN STATUTES.


 CHARLEY G BRINKMEIER S-2517
OCTOBER 9 2010

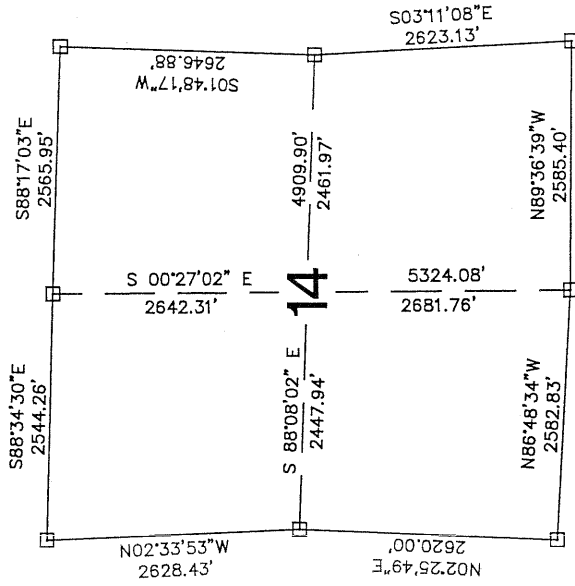

SECTION SUMMARY

NW CORNER — SET PK NAIL FROM TIES
NORTH 1/4 — SET PK NAIL FROM TIES
NE CORNER — SET PK NAIL FROM TIES
WEST 1/4 — FD 2.5" X. CO. MON.
EAST 1/4 — SET 2.5" X 30" LAN. CO.
SW CORNER — SET GEAR SPIKE
SOUTH 1/4 — FD 2' 1. PIPE
SE CORNER — SET GEAR SPIKE

RECORD # 10792
LANGLADE COUNTY SURVEYORS OFFICE
DATE FILED: 11/22/10 BY: D. TRUSTY

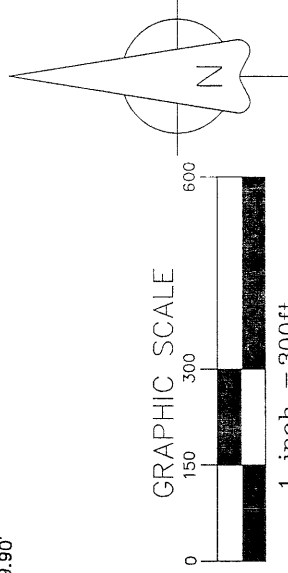

1 inch = 300ft.