

MAP OF SURVEY




OF PART OF THE SOUTHWEST 1/4 OF THE SOUTHEAST 1/4
OF SECTION 14, TOWNSHIP 30 NORTH, RANGE 12 EAST,
TOWN OF NORWOOD, LANGLADE COUNTY WISCONSIN

I, CHARLEY G BRINKMEIER, REGISTERED LAND
SURVEYOR S-2517, DO HEREBY CERTIFY THAT BY
THE DIRECTION OF RALPH METKO I SURVEYED AND
MAPPED THE PROPERTY HEREON. I FURTHER CERTIFY
THAT THIS MAP IS A TRUE AND CORRECT
REPRESENTATION OF SAID SURVEY, AND THAT THIS
SURVEY IS CORRECT TO THE BEST OF MY
KNOWLEDGE AND BELIEF.

ALSO THAT I HAVE FULLY COMPLIED WITH THE
PROVISIONS OF CHAPTER 236.34 OF THE WISCONSIN
STATUTES.

RECORD # 10794
LANGLADE COUNTY SURVEYORS OFFICE
DATE FILED: 12/13/10 BY: D. TUSTY

Chy 12
CHARLEY G. BRINKMEIER
NOVEMBER 15, 2010 S-2517

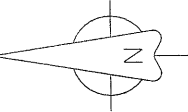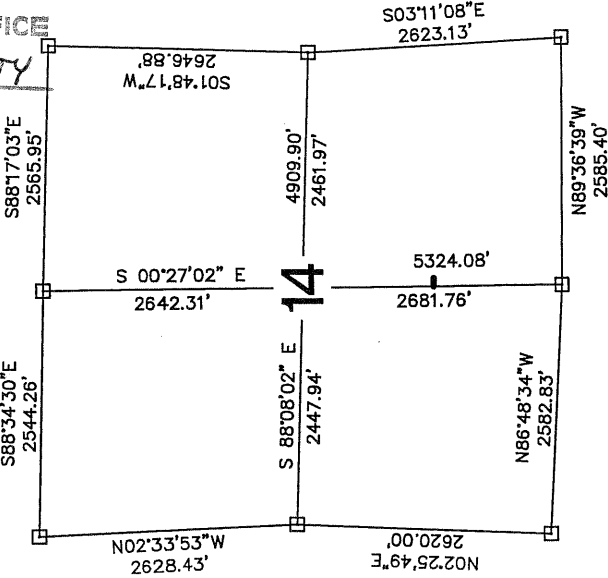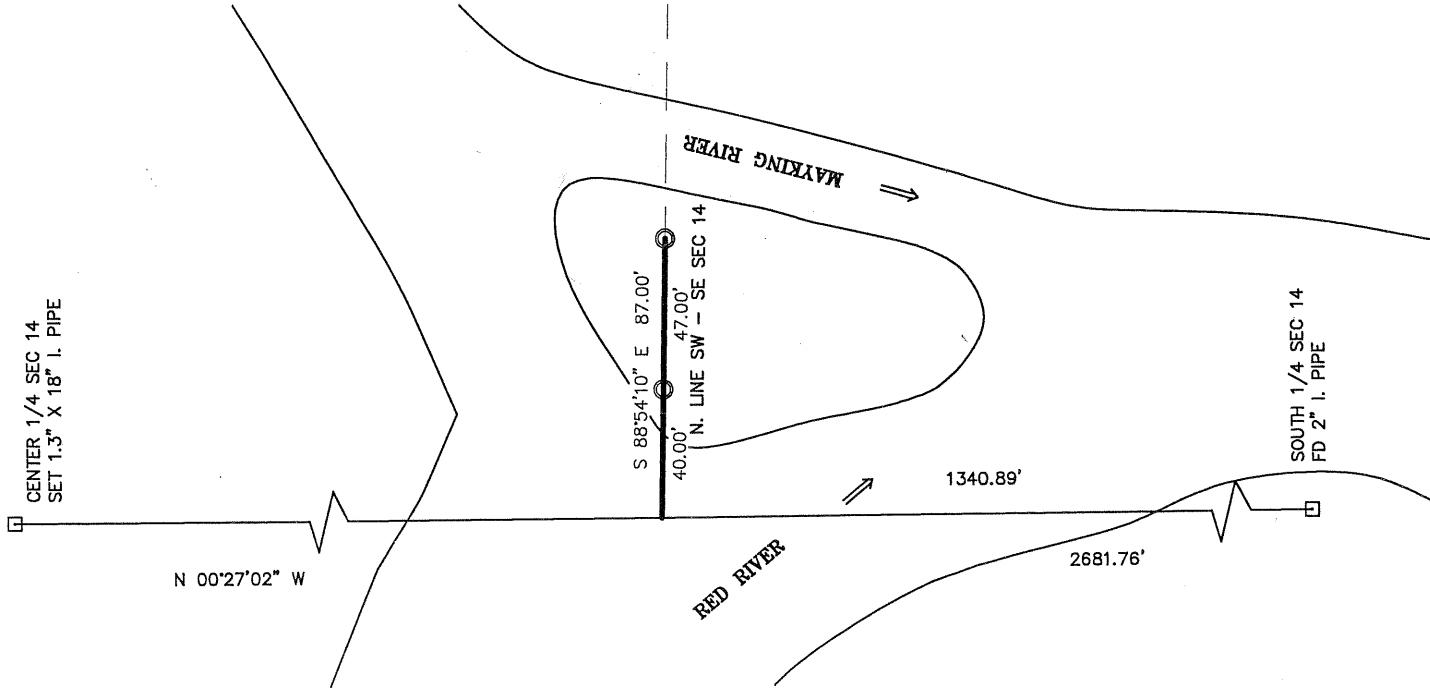

SECTION SUMMARY

NW CORNER - SET PK NAIL FROM TIES
NORTH 1/4 - SET PK NAIL FROM TIES
NE CORNER - SET PK NAIL FROM TIES
WEST 1/4 - FD 2.5" LAN. CO. MON.
EAST 1/4 - SET 2.5" X 30" LAN. CO. MON.
SW CORNER - SET GEAR SPIKE
SOUTH 1/4 - FD 2" I. PIPE
SE CORNER - SET GEAR SPIKE

- 1.3" X 18" IRON PIPE WEIGHING 1.68 LBS/LINEAL FOOT SET(OD)
- FOUND 3/4" I. PIPE
- FOUND GOV'T CORNER
- RECORD DATA

SHEET 1 OF 1

GRAPHIC SCALE



1 inch = 150 ft.

SURVEY PROVIDED BY: CORNERSTONE SURVEYING W12890 HWY 1 DEERBROOK WI 54424 715-623-4098	SURVEYED FOR: RALPH METKO 2 ONEIDA CT APPLETON WI 54911	BEARING REFERENCE: TO THE LANGLADE COUNTY COORDINATE SYSTEM
--	--	---