

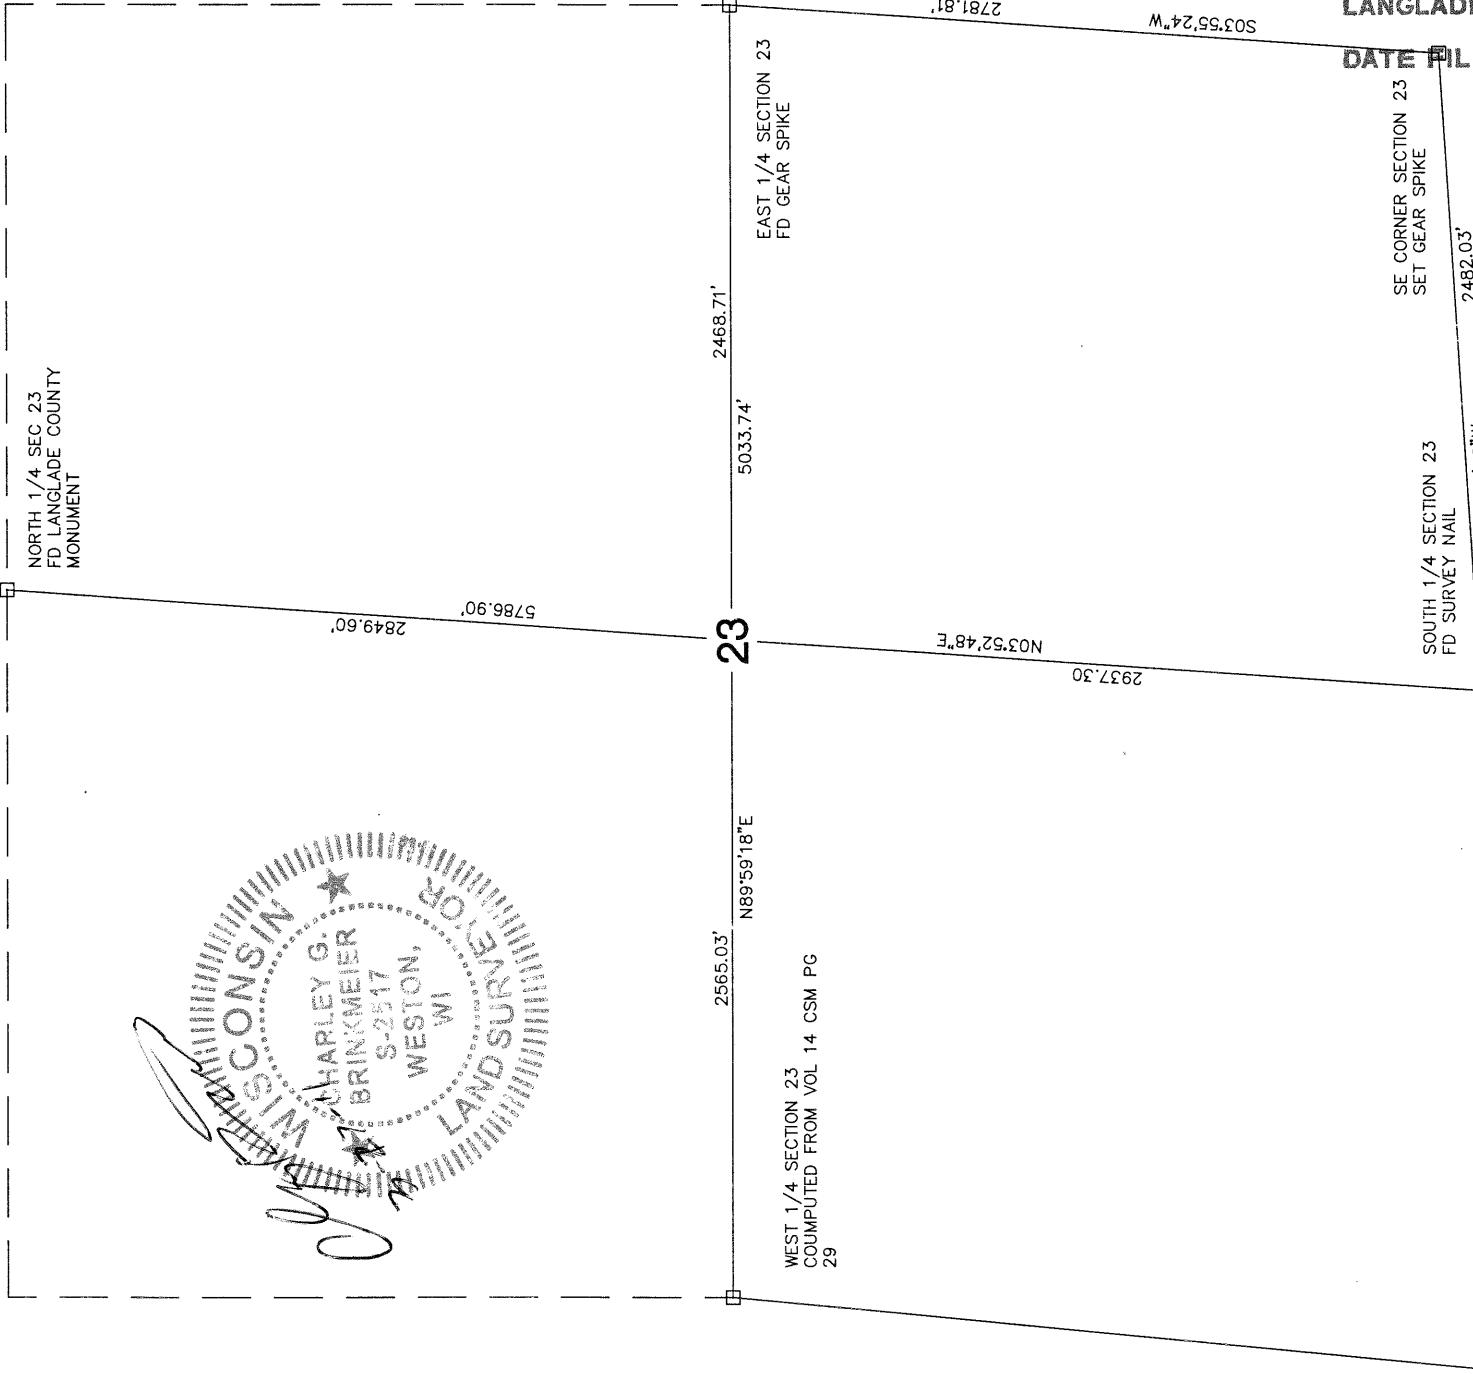


SECTION SUMMARY

OF SECTION 23, TOWNSHIP 32 NORTH, RANGE 9 EAST,
TOWN OF VILAS, LANGLADE COUNTY WISCONSIN

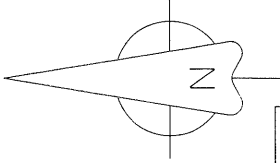

- 1.3" X 18" IRON PIPE WEIGHING 1.68 LBS/LINEAL FOOT SET(OD)
- FOUND 2" I. PIPE
- FOUND 1" I. PIPE
- FOUND PK NAIL OR RR SPIKE
- FOUND GOV'T CORNER
- RECORD DATA
- SHEET 1 OF 1

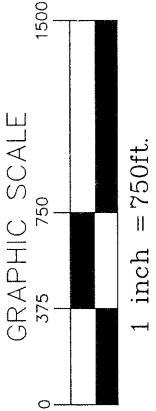

RECORD # 10795
LANGLADE COUNTY SURVEYORS OFFICE
DATE FILED: 4/15/11 BY: D. FLUSTY

SURVEY PROVIDED BY: CORNERSTONE SURVEYING W12890 HWY 1 DEERBROOK WI 54424 715-623-4098	BEARING REFERENCE: TO THE LANGLADE COUNTY COORDINATE SYSTEM
--	---