


RECORD # 10814
 LANGLADE COUNTY SURVEYORS OFFICE
 DATE FILED: 7/19/11 BY: D. TLUSTY

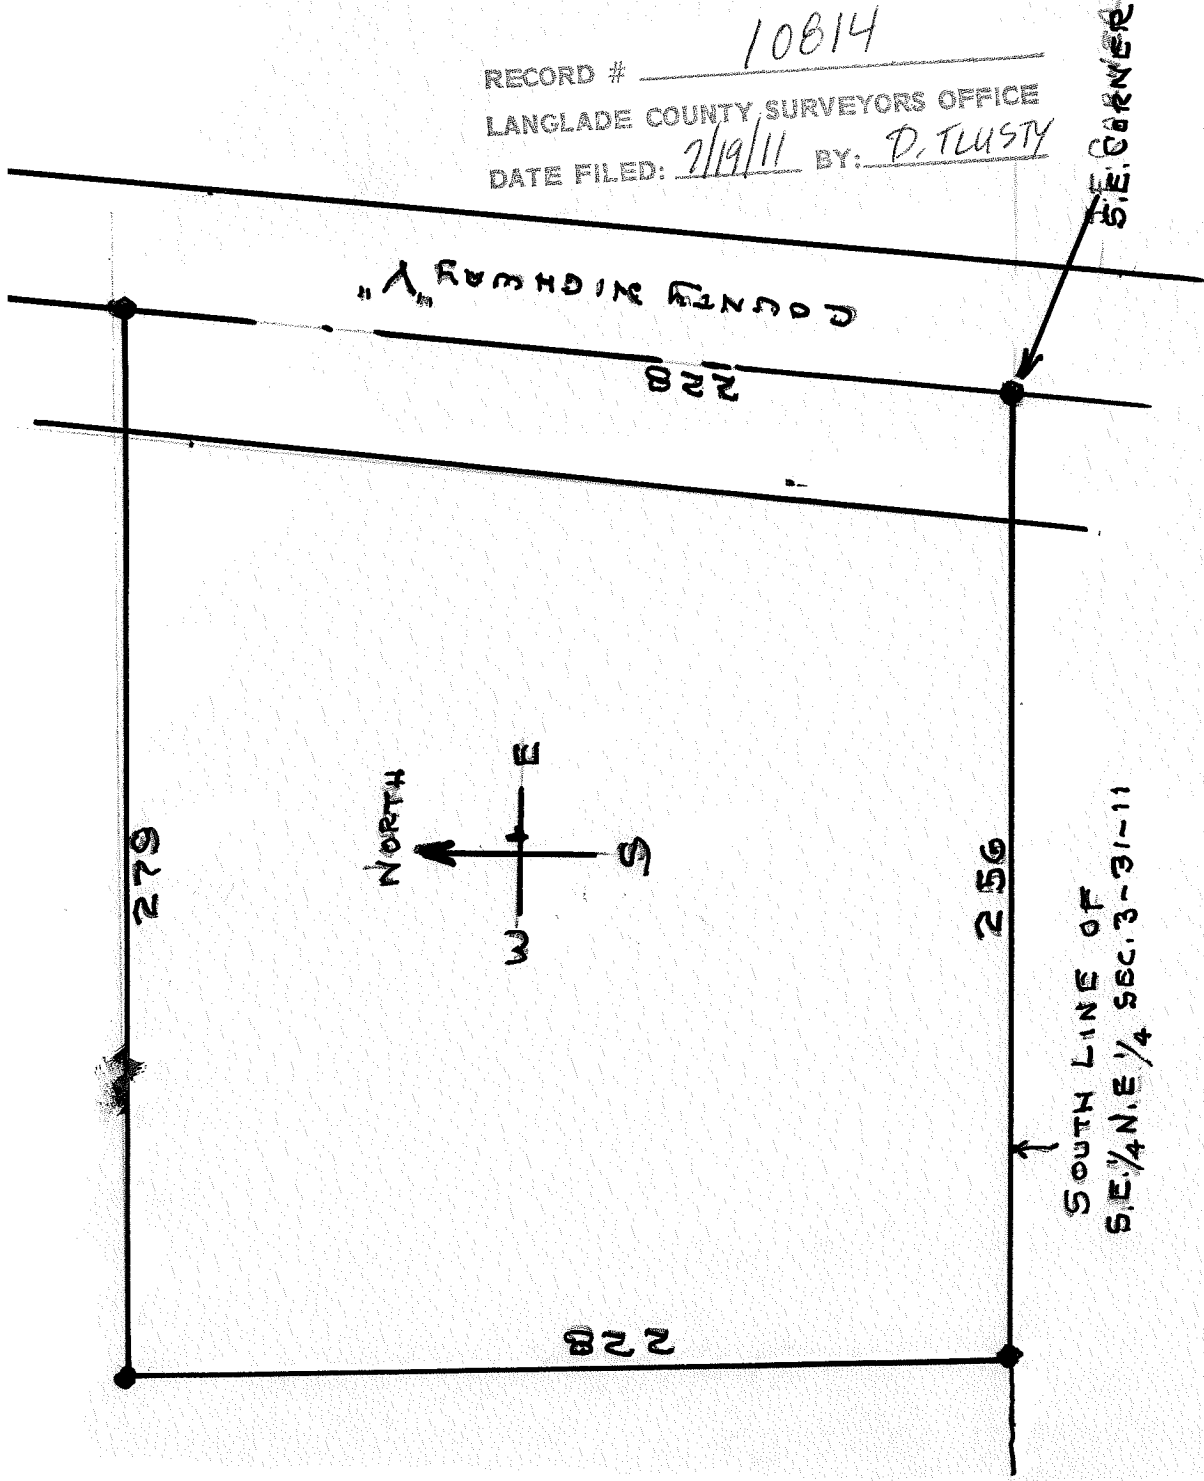

A PART OF THE S.E. 1/4 N.E. 1/4 SECTION 3 T.31N. R.11E.
 DESCRIBED AS: - STARTING AT THE S.E. CORNER OF
 SAID FORTY, THENCE WEST ALONG THE SOUTH LINE
 OF SAID FORTY FOR 256 FEET, THENCE NORTH FOR
 228 FEET, THENCE EAST FOR 270 FEET TO THE
 EAST LINE OF SAID FORTY, THENCE SOUTH ALONG
 SAID EAST LINE FOR 228 FEET TO PLACE OF BEGINNING.

SURVEYED THIS 16TH DAY OF MARCH 1968

Surveyor S. 657