


MAP OF SURVEY

OF ALL OF THE SW 1/4 OF THE NW 1/4 OF SECTION 1, AND ALL OF THE NE 1/4 OF THE NE 1/4,
SW 1/4 OF THE NE 1/4 AND SE 1/4 OF THE NE 1/4 ALL IN SECTION 2, TOWNSHIP 31 NORTH,
RANGE 10 EAST, TOWN OF ACKLEY, LANGLADE COUNTY WISCONSIN


RECORD # 10824
 LANGLADE COUNTY SURVEYORS OFFICE
 DATE FILED: 1/3/2012 BY: D. TRUSTY

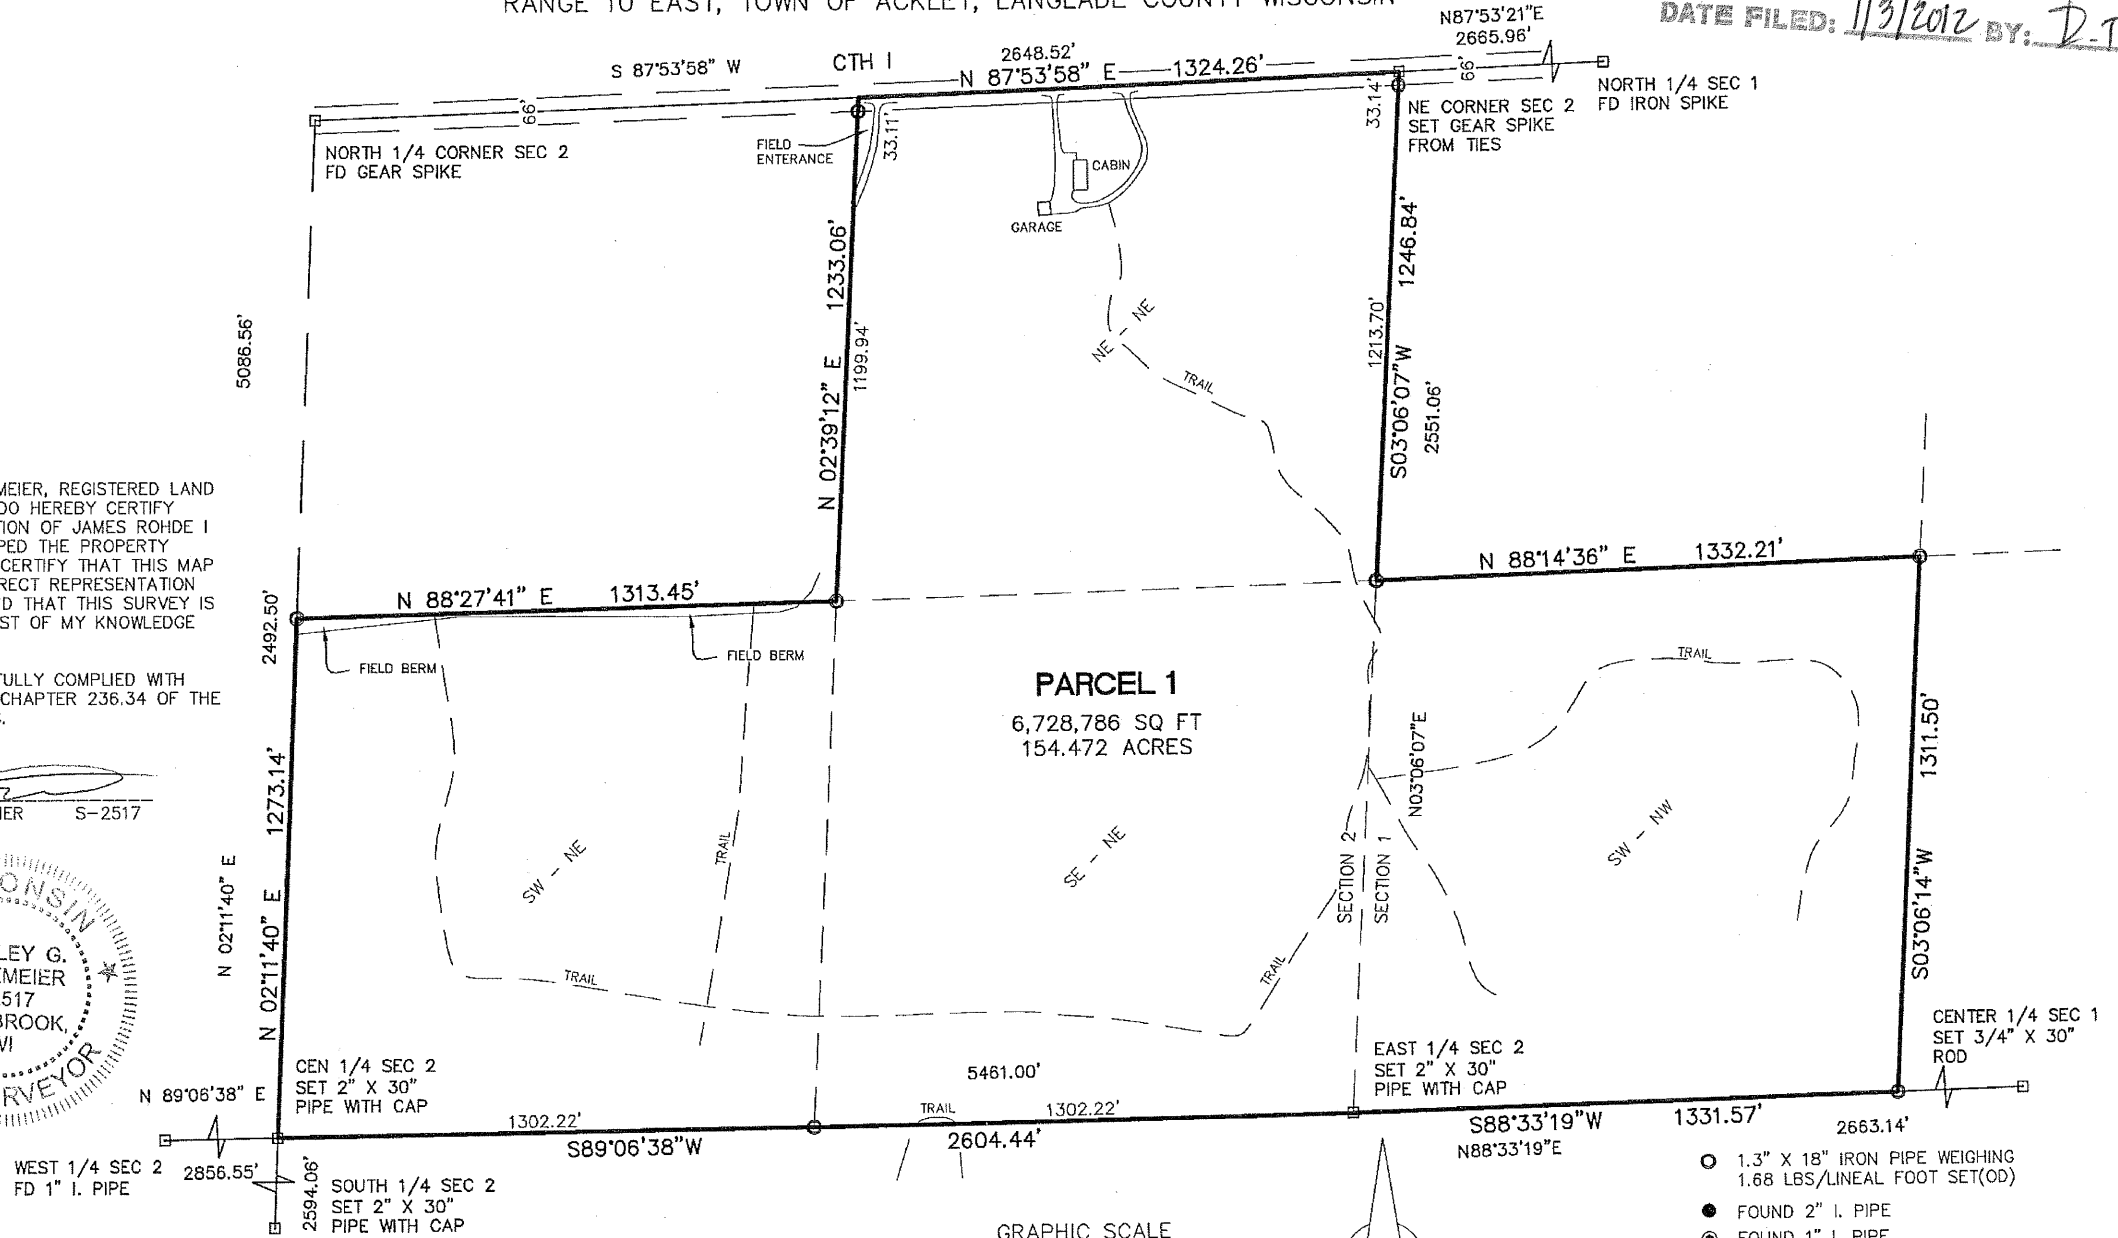

I, CHARLEY G BRINKMEIER, REGISTERED LAND SURVEYOR S-2517, DO HEREBY CERTIFY THAT BY THE DIRECTION OF JAMES ROHDE I SURVEYED AND MAPPED THE PROPERTY HEREON. I FURTHER CERTIFY THAT THIS MAP IS A TRUE AND CORRECT REPRESENTATION OF SAID SURVEY, AND THAT THIS SURVEY IS CORRECT TO THE BEST OF MY KNOWLEDGE AND BELIEF.

ALSO THAT I HAVE FULLY COMPLIED WITH
THE PROVISIONS OF CHAPTER 236.34 OF THE
WISCONSIN STATUTES.



CHARLEY G BRINKMEIER S-2517
DECEMBER 27, 2011

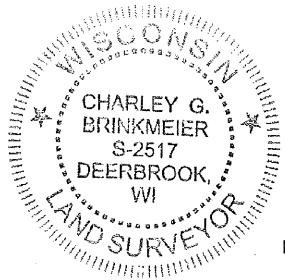

SURVEY PROVIDED BY:
CORNERSTONE SURVEYING
W12890 HWY I
DEERBROOK WI 54424
715-623-4098

SURVEYED FOR:
JAMES ROHDE
1185 PAGES POINT DR
MENASHA WI 54952

BEARING REFERENCE:
TO THE LANGLADE COUNTY
COORDINATE SYSTEM

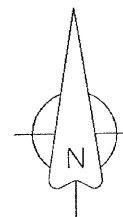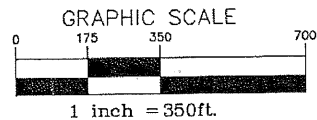

- 1.3" X 18" IRON PIPE WEIGHING
 1.68 LBS/LINEAL FOOT SET(OD)
 ● FOUND 2" I. PIPE
 ◎ FOUND 1" I. PIPE
 ▲ FOUND PK NAIL OR RR SPIKE
 □ FOUND GOV'T CORNER
 () RECORD DATA