


MAP OF SURVEY


OF PART OF THE SOUTHWEST 1/4 OF THE SOUTHWEST 1/4
OF SECTION 36, TOWNSHIP 33 NORTH, RANGE 9 EAST,
TOWN OF SUMMIT, LANGLADE COUNTY WISCONSIN

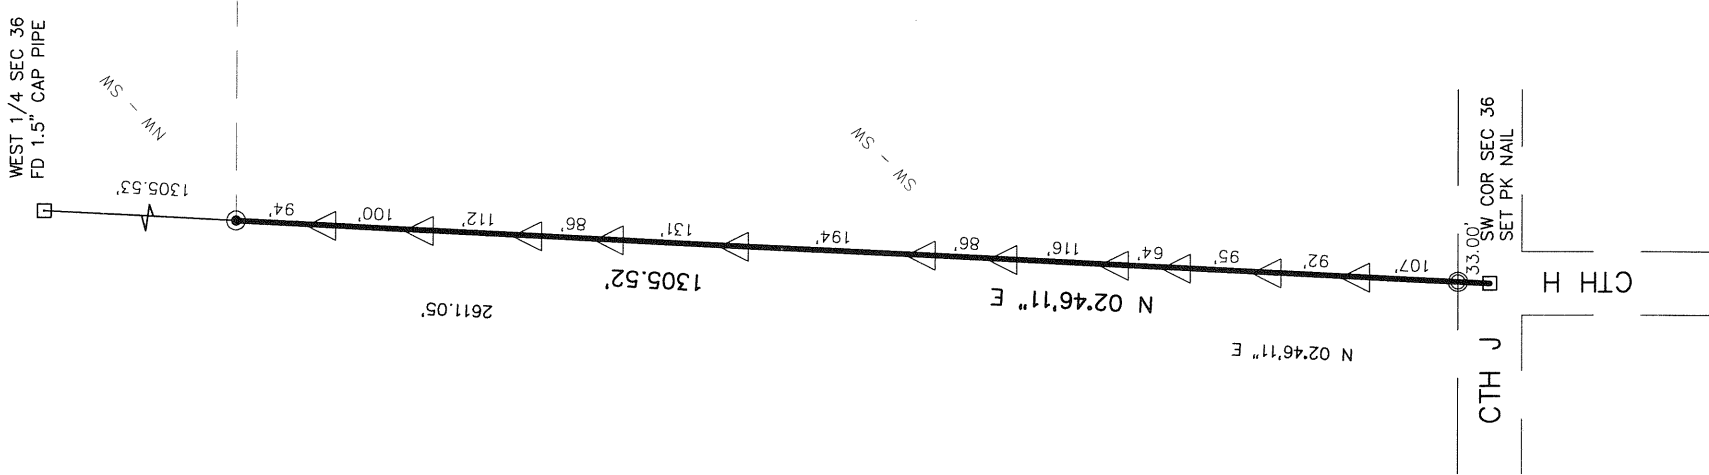

I, CHARLEY G BRINKMEIER, REGISTERED LAND SURVEYOR
S-2517, DO HEREBY CERTIFY THAT BY THE DIRECTION OF DAN
HILLE I SURVEYED AND MAPPED THE PROPERTY HEREON. I
FURTHER CERTIFY THAT THIS MAP IS A TRUE AND CORRECT
REPRESENTATION OF SAID SURVEY, AND THAT THIS SURVEY IS
CORRECT TO THE BEST OF MY KNOWLEDGE AND BELIEF.


ALSO THAT I HAVE FULLY COMPLIED WITH THE PROVISIONS OF
CHAPTER 236.34 OF THE WISCONSIN STATUTES.

Charley G. Brinkmeier
CHARLEY G BRINKMEIER S-2517
JULY 14, 2011

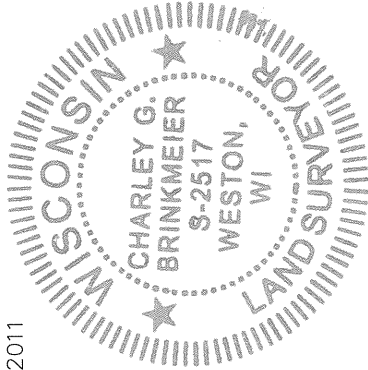

RECORD # 10833
LANGLADE COUNTY SURVEYORS OFFICE
DATE FILED: 3/1/13 BY: P. Tlusty

- 1.3" X 18" IRON PIPE WEIGHING
1.68 LBS/LINEAL FOOT SET(OD)
 - FOUND 2" I. PIPE
 - FOUND 1" I. PIPE
 - SET FENCE POST
 - FOUND GOV'T CORNER
 - RECORD DATA
- SHEET 1 OF 1

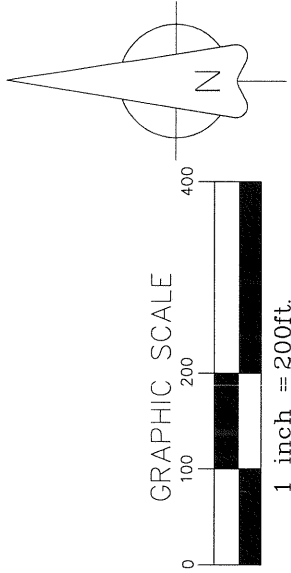

SURVEY PROVIDED BY: CORNERSTONE SURVEYING W12890 HWY 1 DEERBROOK WI 54424 715-623-4098	SURVEYED FOR: DAN HILLE N6989 CTH H GLEASON WI 54435	BEARING REFERENCE: WEST LINE OF THE SW 1/4 OF SECTION 36 ASSUMED TO BEAR N 2°46' 11"E
--	---	--