

MAP OF SURVEY


OF ALL OF LOT 1 OF VOL 7 CSM PG 105, LOCATED IN PART OF GOV'T LOT 1 AND PART IN GOV'T LOT 3 OF SECTION 13, TOWNSHIP 34 NORTH RANGE 12 EAST TOWN OF AINSWORTH, LANGLADE COUNTY WISCONSIN

I, CHARLEY G BRINKMEIER, REGISTERED LAND SURVEYOR S-2517, DO HEREBY CERTIFY THAT BY THE DIRECTION OF SARA MICHELITTI I SURVEYED AND MAPPED THE PROPERTY HEREON. I FURTHER CERTIFY THAT THIS MAP IS A TRUE AND CORRECT REPRESENTATION OF SAID SURVEY, AND THAT THIS SURVEY IS CORRECT TO THE BEST OF MY KNOWLEDGE AND BELIEF.

ALSO THAT I HAVE FULLY COMPLIED WITH THE PROVISIONS OF CHAPTER 236.34 OF THE WISCONSIN STATUTES.

Charley G. Brinkmeier
CHARLEY G BRINKMEIER S-2517
AUGUST 5, 2011


20' INGRESS - EGRESS
EASEMENT ACCESS TO
EAST SHORE RD

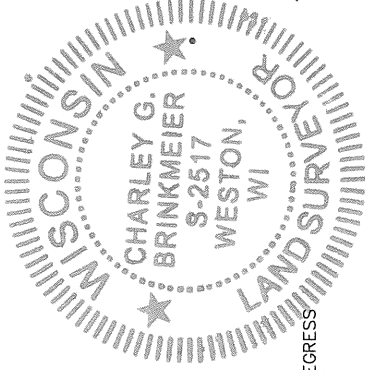


PARCEL A

67,000 sq. ft.±
1.54 ACRES±

(to the water's edge of Rolling Stone Lake
and the thread of the unnamed stream)

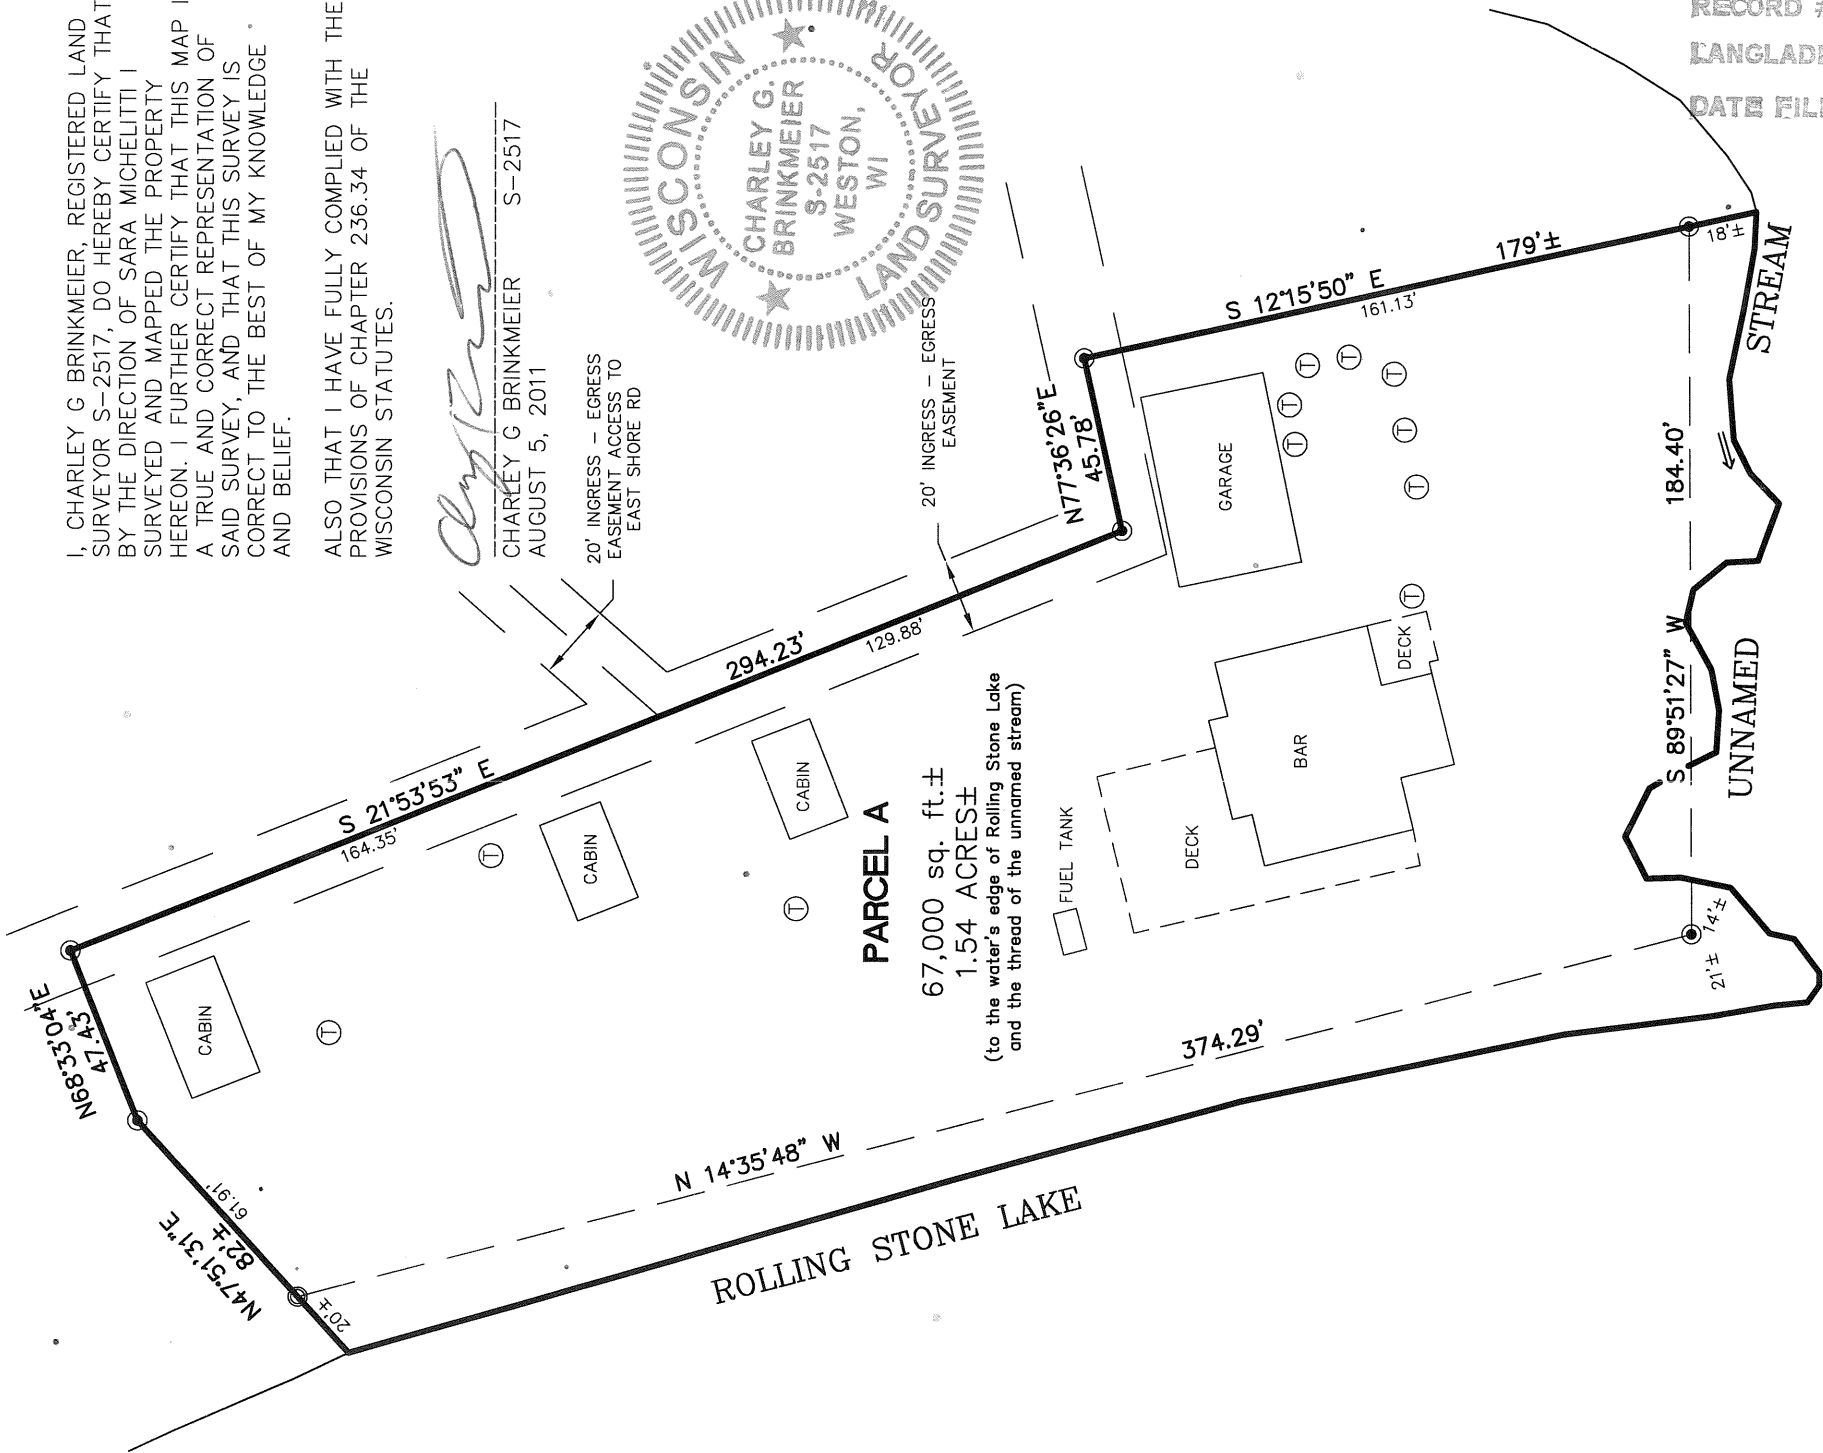

RECORD # 10835
LANGLADE COUNTY SURVEYORS OFFICE
DATE FILED: 3/1/13 BY: D. TUSTY

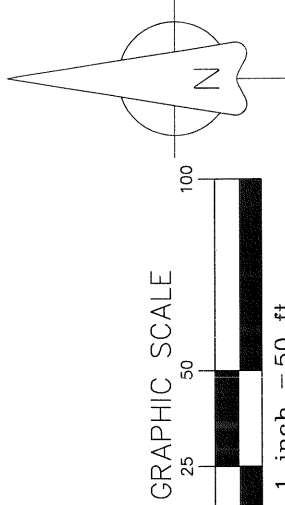

- 1.3" X 18" IRON PIPE WEIGHING 1.68 LBS/LINEAL FOOT SET(OD)
 - FOUND 2" I. PIPE
 - ⊙ FOUND 1" I. PIPE
 - ▲ FOUND PK NAIL OR RR SPIKE
 - FOUND GOV'T CORNER
 - ⊕ SEPTIC TANK
- SHEET 1 OF 1

SURVEY PROVIDED BY: CORNERSTONE SURVEYING W12890 HWY 1 DEERBROOK WI 54424 715-623-4098	SURVEYED FOR: SITZMANN LAW FIRM 231 W. FRANKLIN ST APPLETON WI 54911	BEARING REFERENCE: TO THE EAST LINE OF LOT 1 V7 CSM PG105 RECORDED TO BEAR N21°53'53"W
--	---	---