


MAP OF SURVEY

OF PART OF THE SOUTHWEST 1/4 OF THE SOUTHWEST 1/4
OF SECTION 27, TOWNSHIP 33 NORTH, RANGE 11 EAST,
TOWN OF UPHAM, LANGLADE COUNTY WISCONSIN

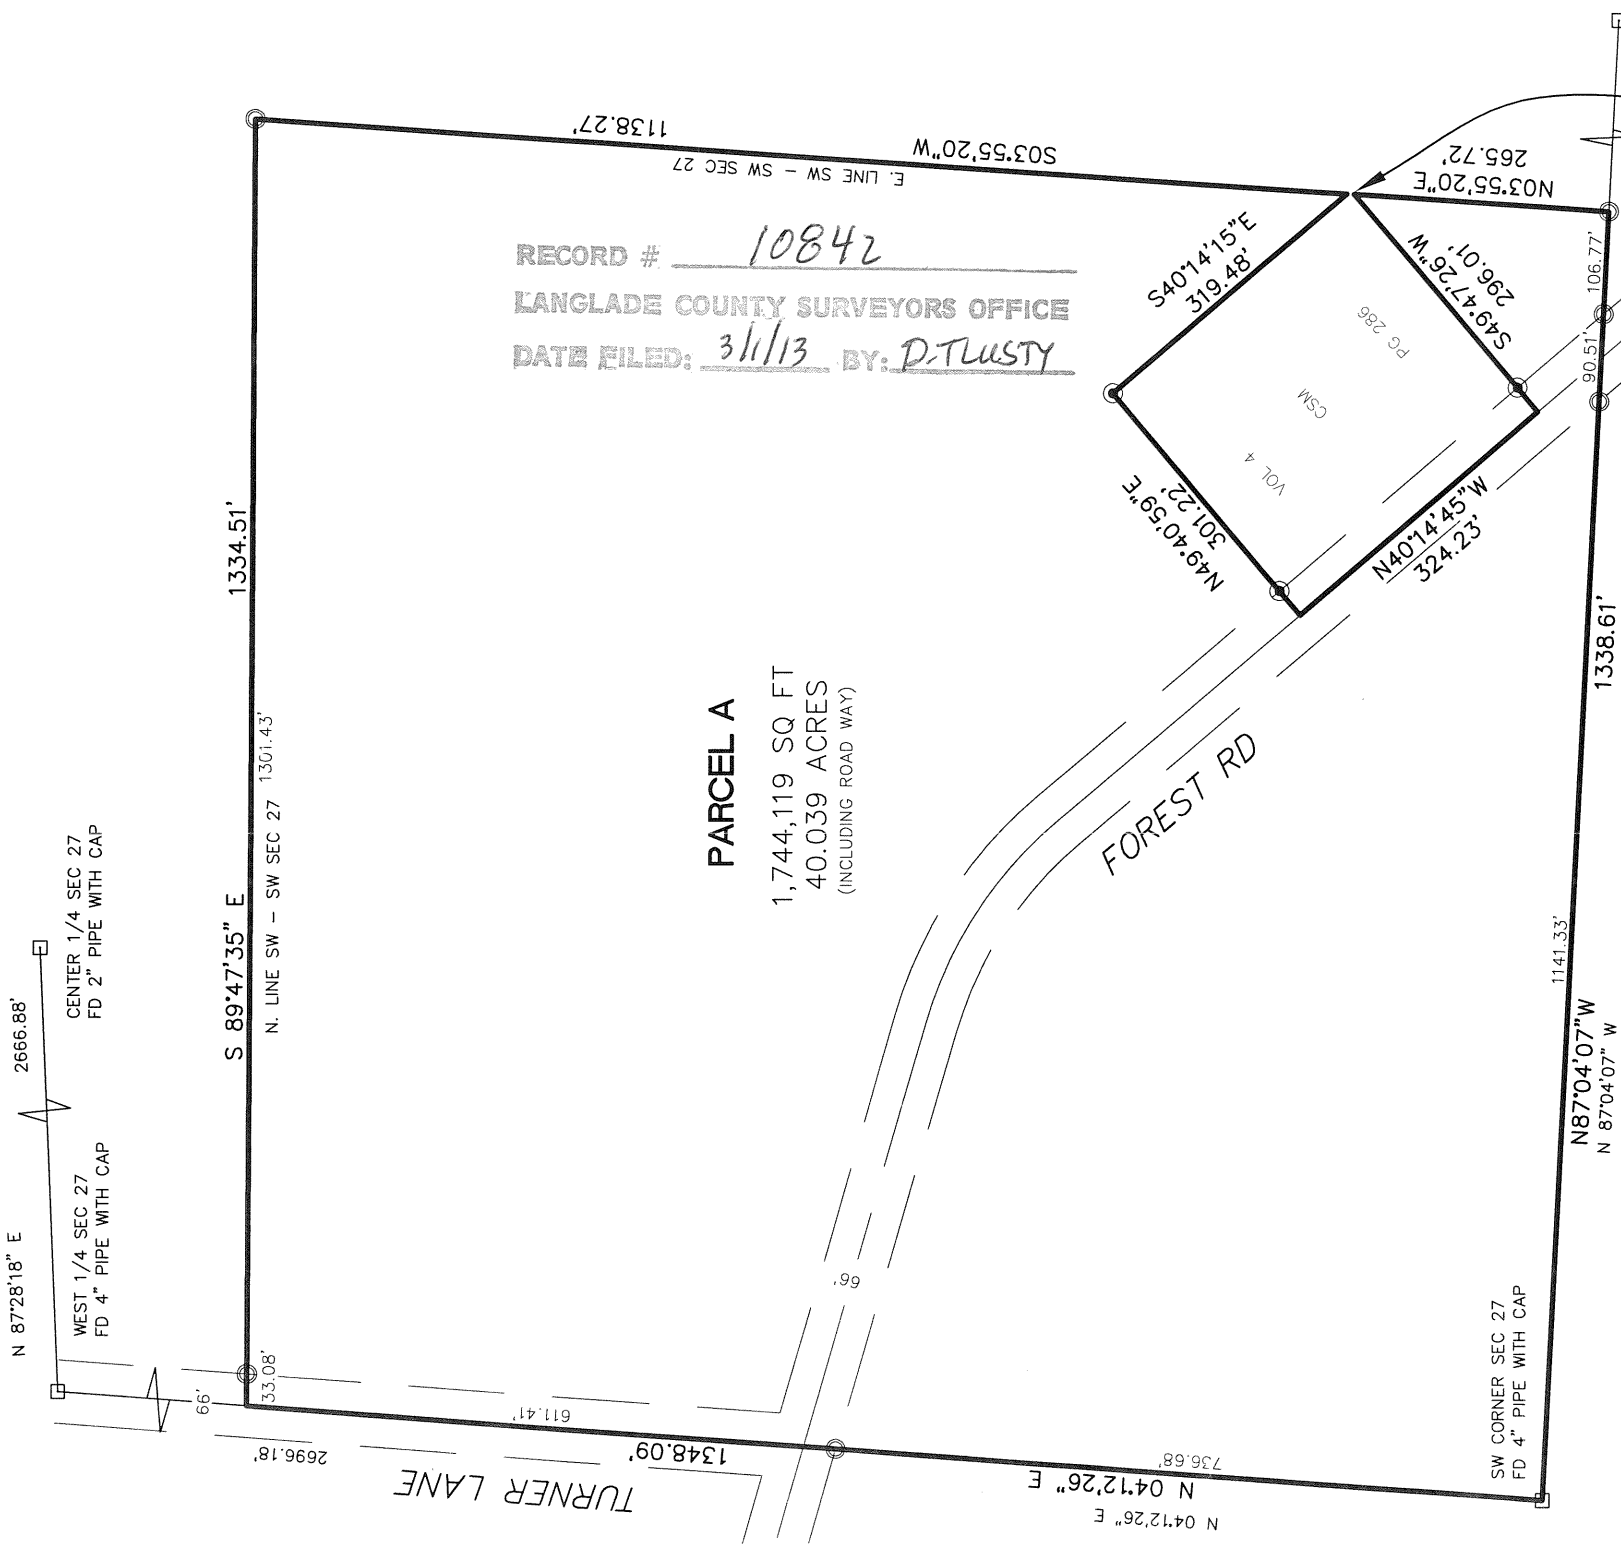

RECORD # 10842
LANGLADE COUNTY SURVEYORS OFFICE
DATE FILED: 3/1/13 BY: D. TLUSTY



I, CHARLEY G. BRINKMEIER, REGISTERED LAND SURVEYOR S-2517, DO HEREBY CERTIFY THAT BY THE DIRECTION OF BARBARA LONG I SURVEYED AND MAPPED THE PROPERTY HEREON. I FURTHER CERTIFY THAT THIS MAP IS A TRUE AND CORRECT REPRESENTATION OF SAID SURVEY, AND THAT THIS SURVEY IS CORRECT TO THE BEST OF MY KNOWLEDGE AND BELIEF.

ALSO THAT I HAVE FULLY COMPLIED WITH THE PROVISIONS OF CHAPTER 236.34 OF THE WISCONSIN STATUTES.


Charley G. Brinkmeier
CHARLEY G. BRINKMEIER S-2517
JANUARY 14, 2013

- 1.3" X 18" IRON PIPE WEIGHING 1.68 LBS/LINEAL FOOT SET(OD)
- FOUND 1" I. PIPE
- FOUND GOV'T CORNER
- RECORD DATA

SHEET 1 OF 1

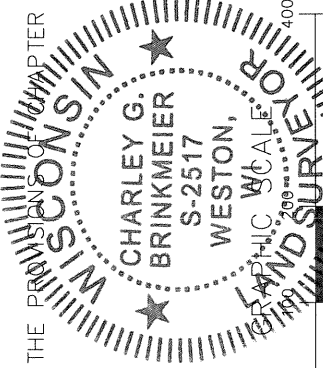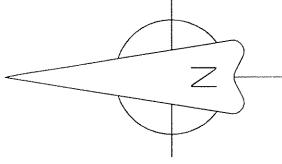

1 inch = 200ft.

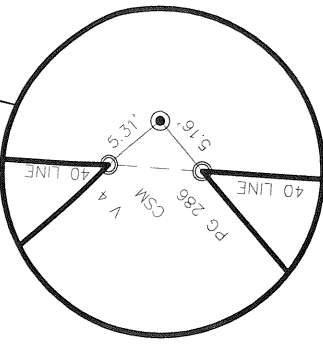

DETAIL

SURVEY PROVIDED BY: CORNERSTONE SURVEYING W12890 HWY I DEERBROOK WI 54424 715-623-4098	SURVEYED FOR: BARBARA LONG 3115 W FOREST HILL AVE FRANKLIN WI 53132	BEARING REFERENCE: TO THE LANGLADE COUNTY COORDINATE SYSTEM
--	--	---