


MAP OF SURVEY

OF PART OF THE NE – SW, NW – SW, SW – SW AND SE – SW ALL IN SECTION 6 TOWNSHIP 33 NORTH, RANGE 11 EAST, TOWN OF UPHAM, LANGLADE COUNTY WISCONSIN

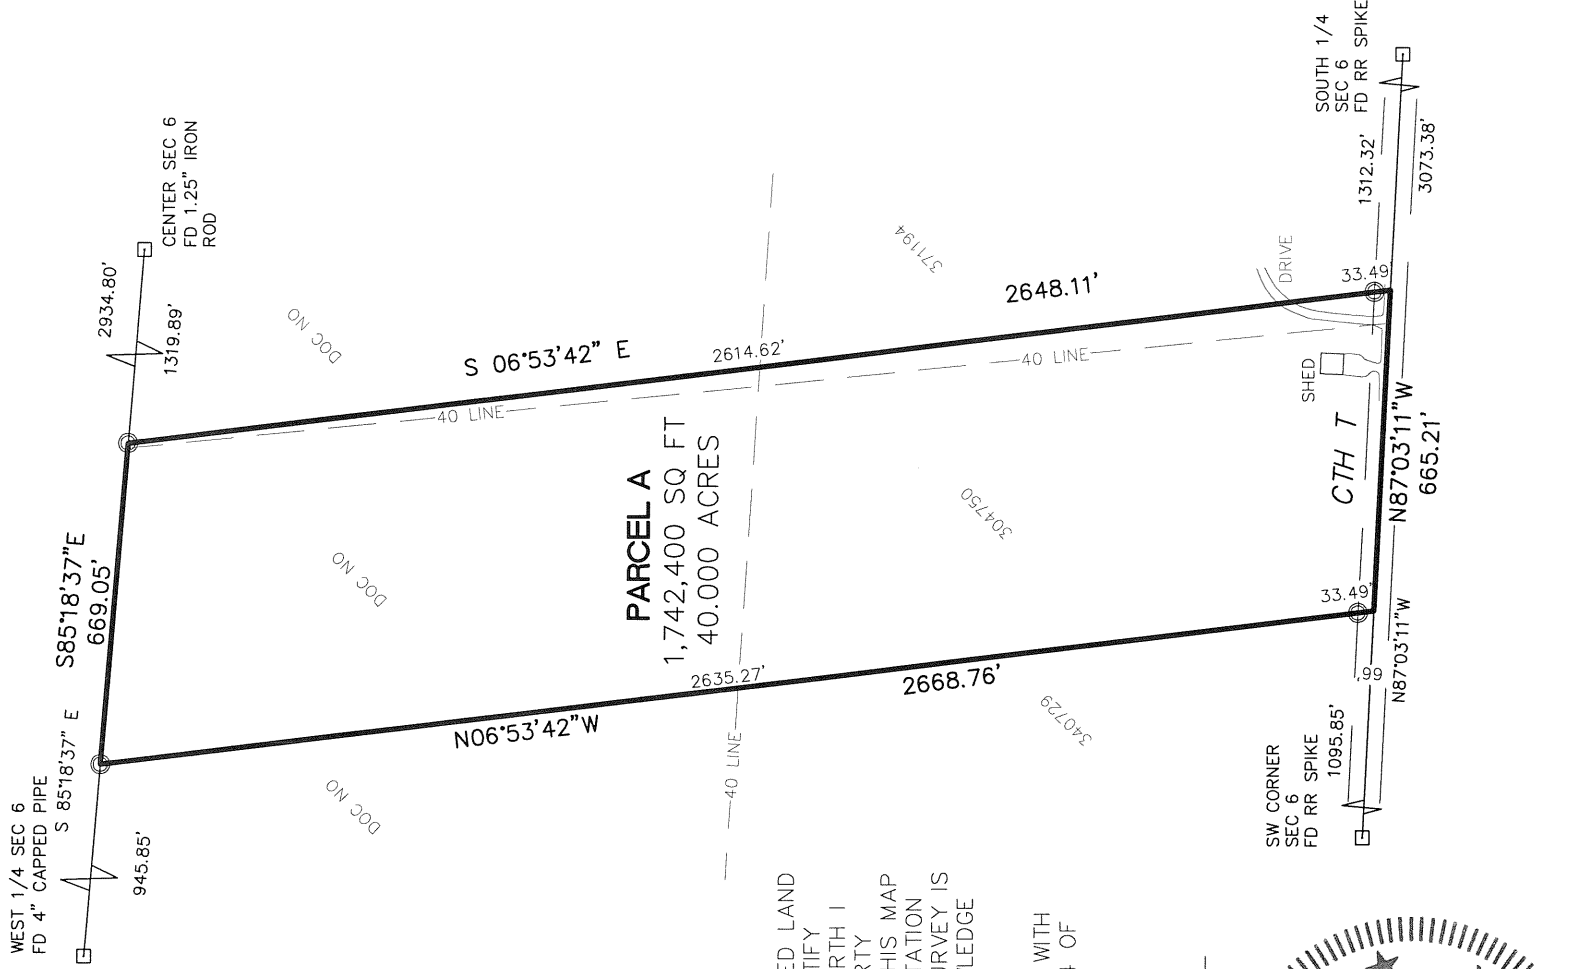

I, CHARLEY G BRINKMEIER, REGISTERED LAND SURVEYOR S-2517, DO HEREBY CERTIFY THAT BY THE DIRECTION OF OTTO WIRTH I SURVEYED AND MAPPED THE PROPERTY HEREON. I FURTHER CERTIFY THAT THIS MAP IS A TRUE AND CORRECT REPRESENTATION OF SAID SURVEY, AND THAT THIS SURVEY IS CORRECT TO THE BEST OF MY KNOWLEDGE AND BELIEF.

ALSO THAT I HAVE FULLY COMPLIED WITH THE PROVISIONS OF CHAPTER 236.34 OF THE WISCONSIN STATUTES.

*Charley G Brinkmeier*  
CHARLEY G BRINKMEIER S-2517  
JANUARY 2 2013



- 1.3" X 18" IRON PIPE WEIGHING 1.68 LBS/LINEAL FOOT SET(OD)
- FOUND 2" I. PIPE
- FOUND 1" I. PIPE
- FOUND PK NAIL OR RR SPIKE
- FOUND GOV'T CORNER
- RECORD DATA
- SHEET 1 OF 1



SURVEY PROVIDED BY:  
CORNERSTONE SURVEYING  
W12890 HWY 1  
DEERBROOK WI 54424  
715-623-4098

SURVEYED FOR:  
OTTO WIRTH  
W10664 BASS LK RD  
DEERBROOK WI 54424

BEARING REFERENCE:  
TO THE LANGLADE COUNTY  
COORDINATE SYSTEM

RECORD # 10843  
LANGLADE COUNTY SURVEYORS OFFICE  
DATE FILED: 3/1/13 BY: D-CLUSTY