

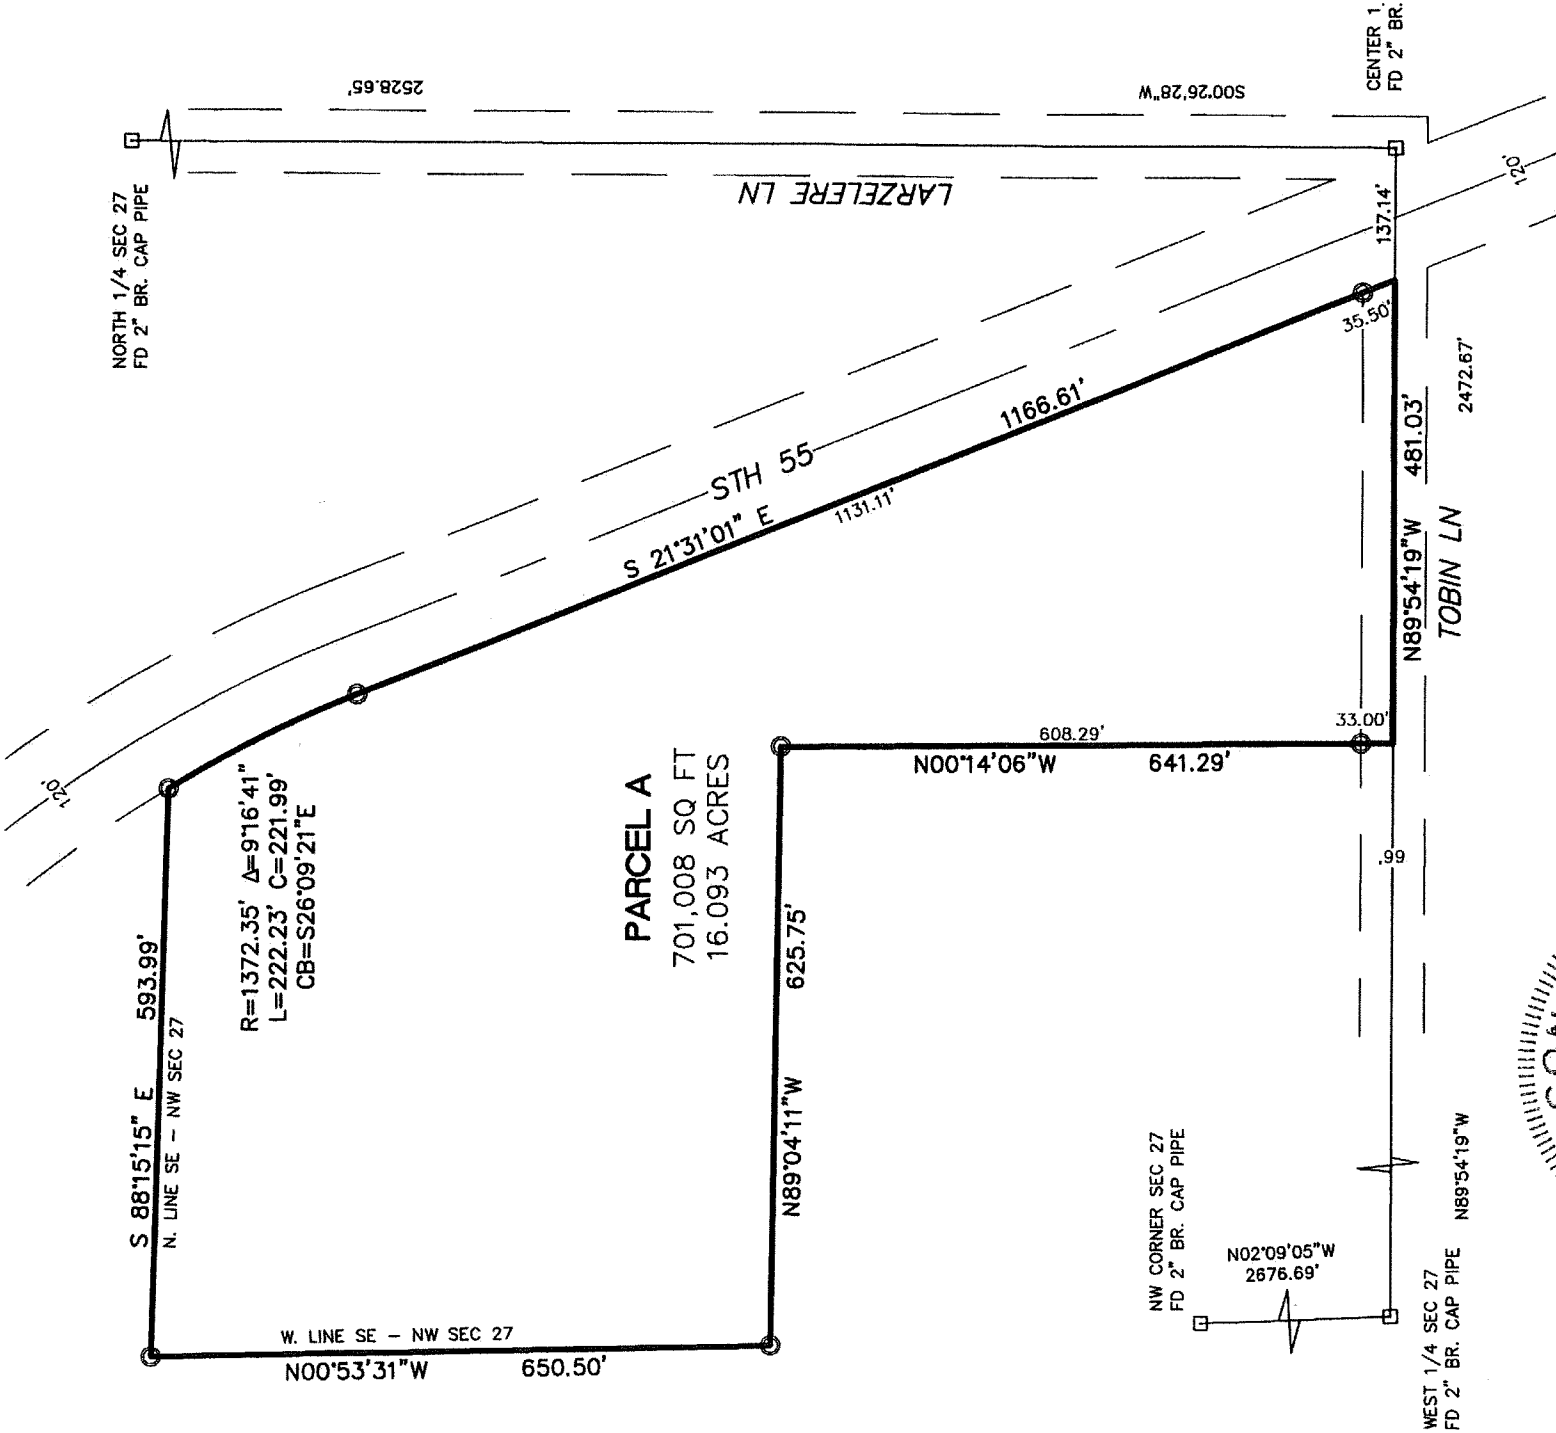


MAP OF SURVEY

OF PART OF THE SOUTHEAST 1/4 OF THE NORTHWEST 1/4
OF SECTION 27, TOWNSHIP 33 NORTH, RANGE 13 EAST,
TOWN OF LANGLADE, LANGLADE COUNTY WISCONSIN

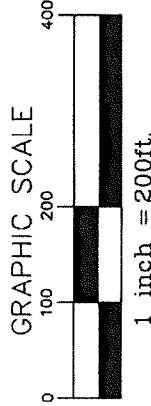

RECORD # 10846
LANGLADE COUNTY SURVEYORS OFFICE
DATE FILED: 5/30/13 BY: D. TUGSY

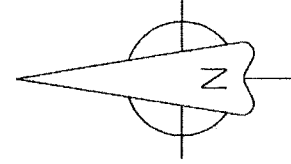

1.3" X 18" IRON PIPE WEIGHTING
1.68 LBS/LINEAL FOOT SET(OD)
FOUND 2" I. PIPE
FOUND 1" I. PIPE
FOUND PK NAIL OR RR SPIKE
FOUND GOV'T CORNER
RECORD DATA
SHEET 1 OF 1

CHARLEY G. BRINKMEIER, REGISTERED LAND SURVEYOR S-2517, DO HEREBY
CERTIFY THAT BY THE DIRECTION OF JOE SPICE I SURVEYED AND MAPPED THE
PROPERTY HEREON. I FURTHER CERTIFY THAT THIS MAP IS A TRUE AND
CORRECT REPRESENTATION OF SAID SURVEY, AND THAT THIS SURVEY IS
CORRECT TO THE BEST OF MY KNOWLEDGE AND BELIEF.

SURVEY PROVIDED BY: CORNERSTONE SURVEYING W12890 HWY 1 DEERBROOK WI 54424 715-623-4098	SURVEYED FOR: JOE SPICE N7964 HWY 55 LILY WI 54491	BEARING REFERENCE: THE LANGLADE COUNTY COORDINATE SYSTEM
--	---	--