


# MAP OF SURVEY

PART OF THE NW 1/4 SW 1/4 AND THE SW 1/4 SW 1/4,  
SECTION 35, T31N-R14E, TOWN OF WOLF RIVER,  
LANGLADE COUNTY, WISCONSIN

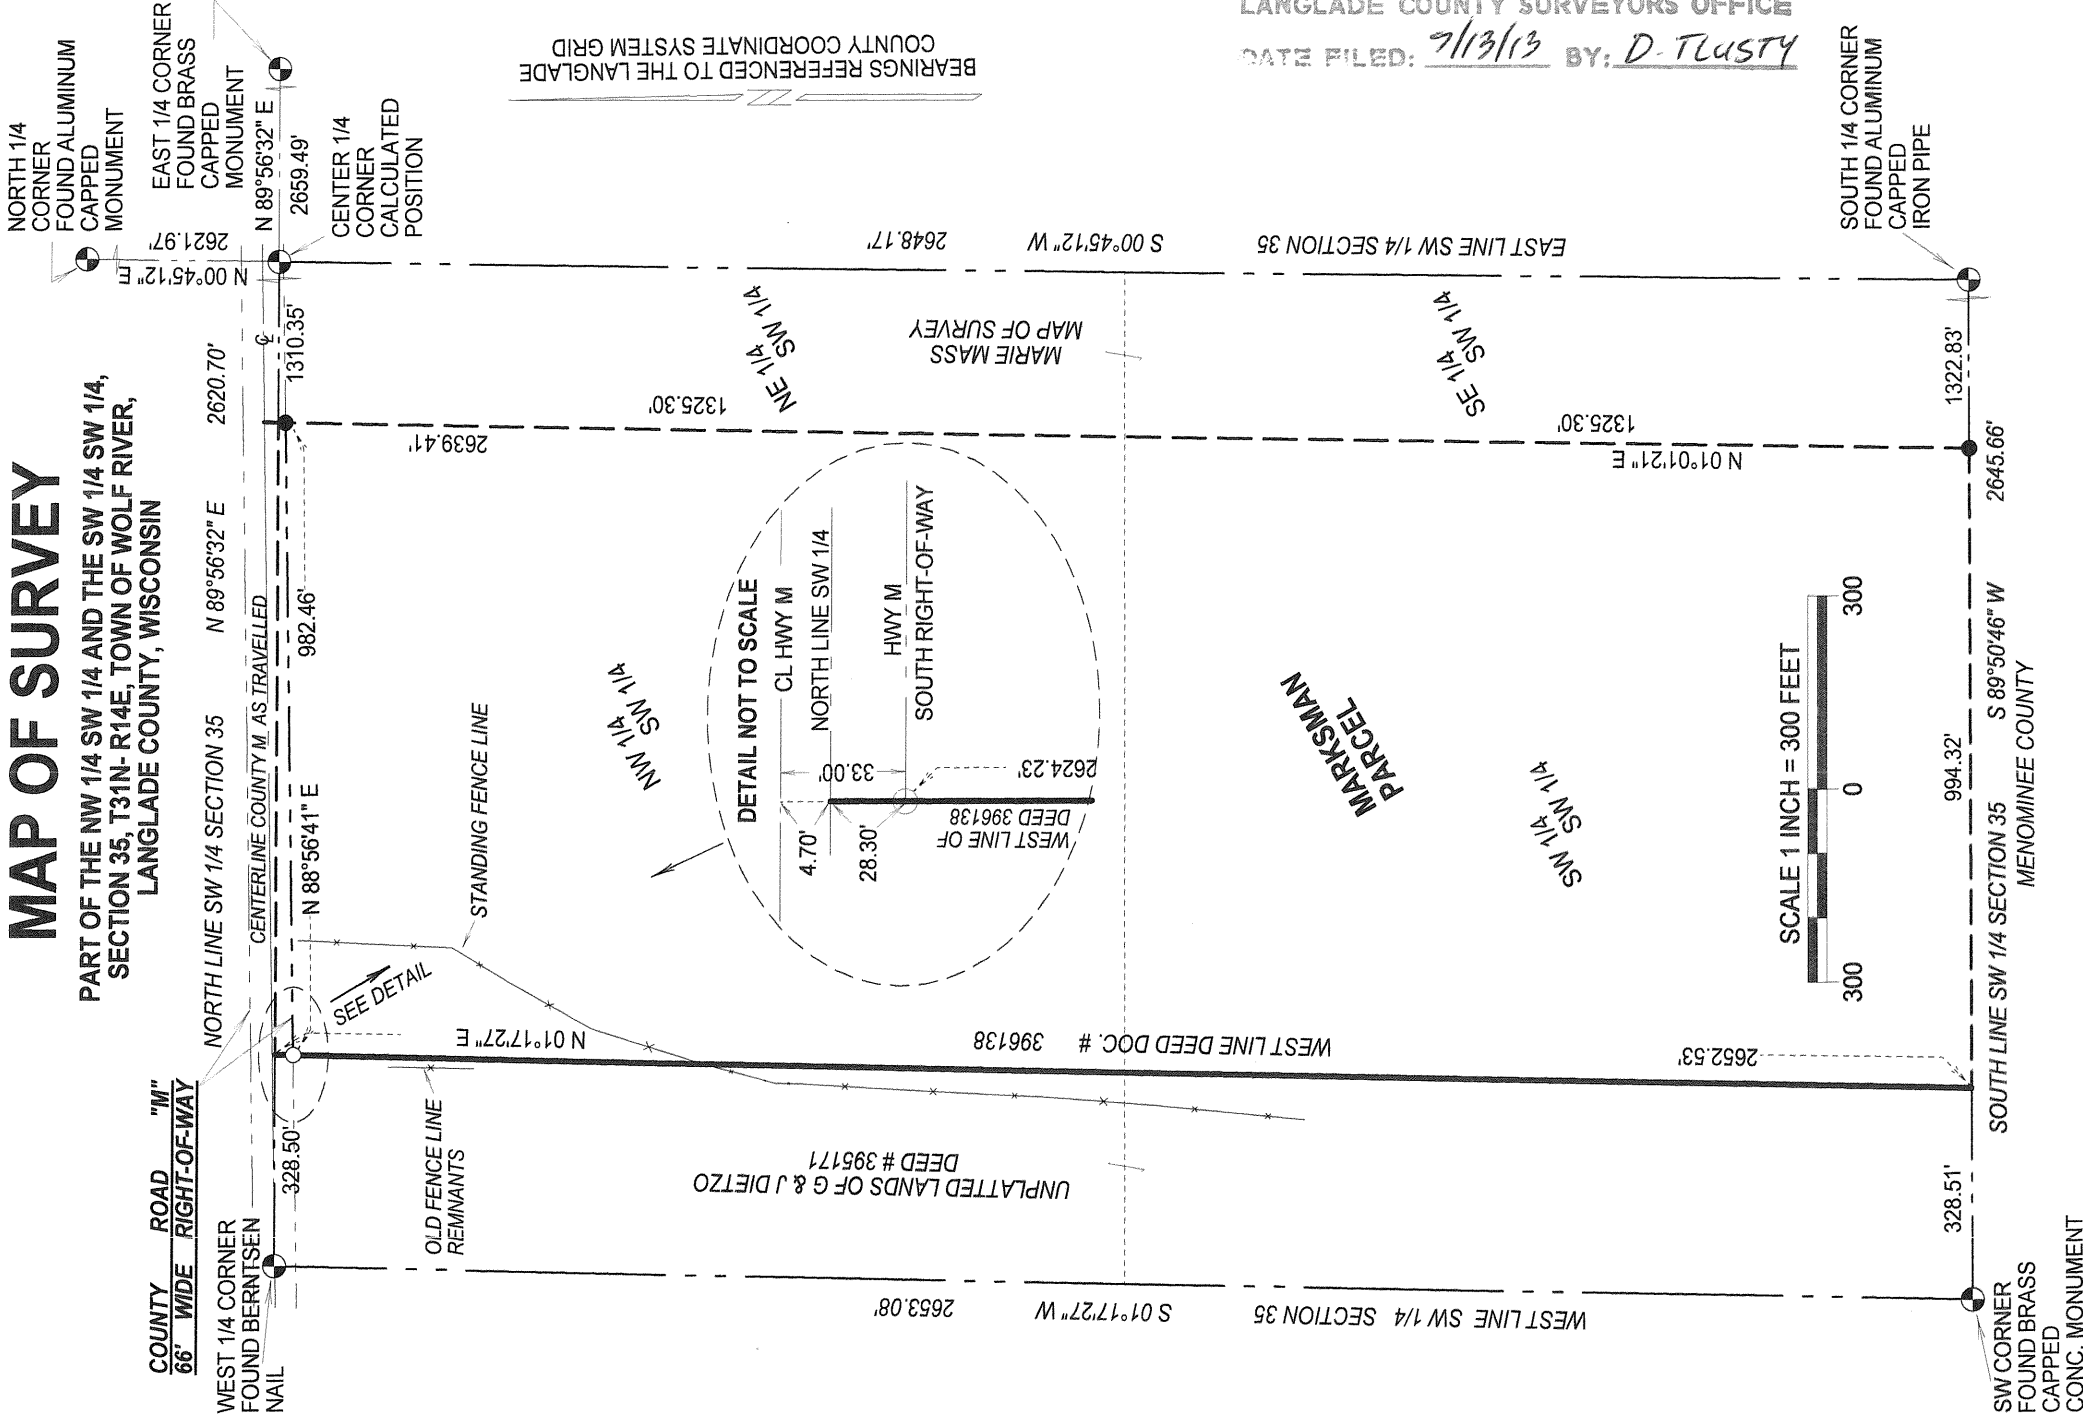


RECORD # 10849  
LANGLADE COUNTY SURVEYORS OFFICE  
DATE FILED: 7/13/13 BY: D. TLUSTY

## LEGEND

- SET 1.315" OD X 24" LONG IRON PIPE  
WEIGHING 1.68 LB/LIN FT.
- FOUND IRON PIPE

SURVEYED BY:  
RUSCH ENGINEERING &  
SURVEYING LLC  
400 RUSCH ROAD  
ANTIGO, WISCONSIN 54409  
715-623-5044  
PROJECT 09-4857

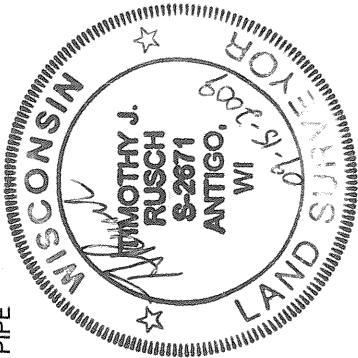

I, TIMOTHY J. RUSCH, REGISTERED LAND SURVEYOR, DO  
HEREBY CERTIFY:  
THAT I HAVE SURVEYED AND MAPPED BY THE ORDER OF ED  
MARKSMAN, OWNER, THE WEST LINE OF A PARCEL  
DESCRIBED IN DEED #396138, PARCEL, BEING PART OF THE  
WEST 1/2 OF THE SW 1/4 OF SECTION 35, T31N-R14E.  
THAT THIS SURVEY WAS FOR THE PURPOSE OF LOCATING A  
PROPERTY BOUNDARY ONLY. OTHER GEOGRAPHICAL  
FEATURES WERE NOT MAPPED.  
THAT THIS IS A TRUE AND CORRECT REPRESENTATION OF  
THE BOUNDARIES SURVEYED TO THE BEST OF MY  
KNOWN EDGE AND BELIEF