



MAP OF SURVEY

THE NORTHWEST 1/4 OF THE SOUTHWEST 1/4, SECTION 3,
T30N-R12E, TOWN OF NORWOOD, LANGLADE COUNTY, WISCONSIN

BEARINGS REFERENCED TO THE LANGLADE
COUNTY COORDINATE SYSTEM GRID.

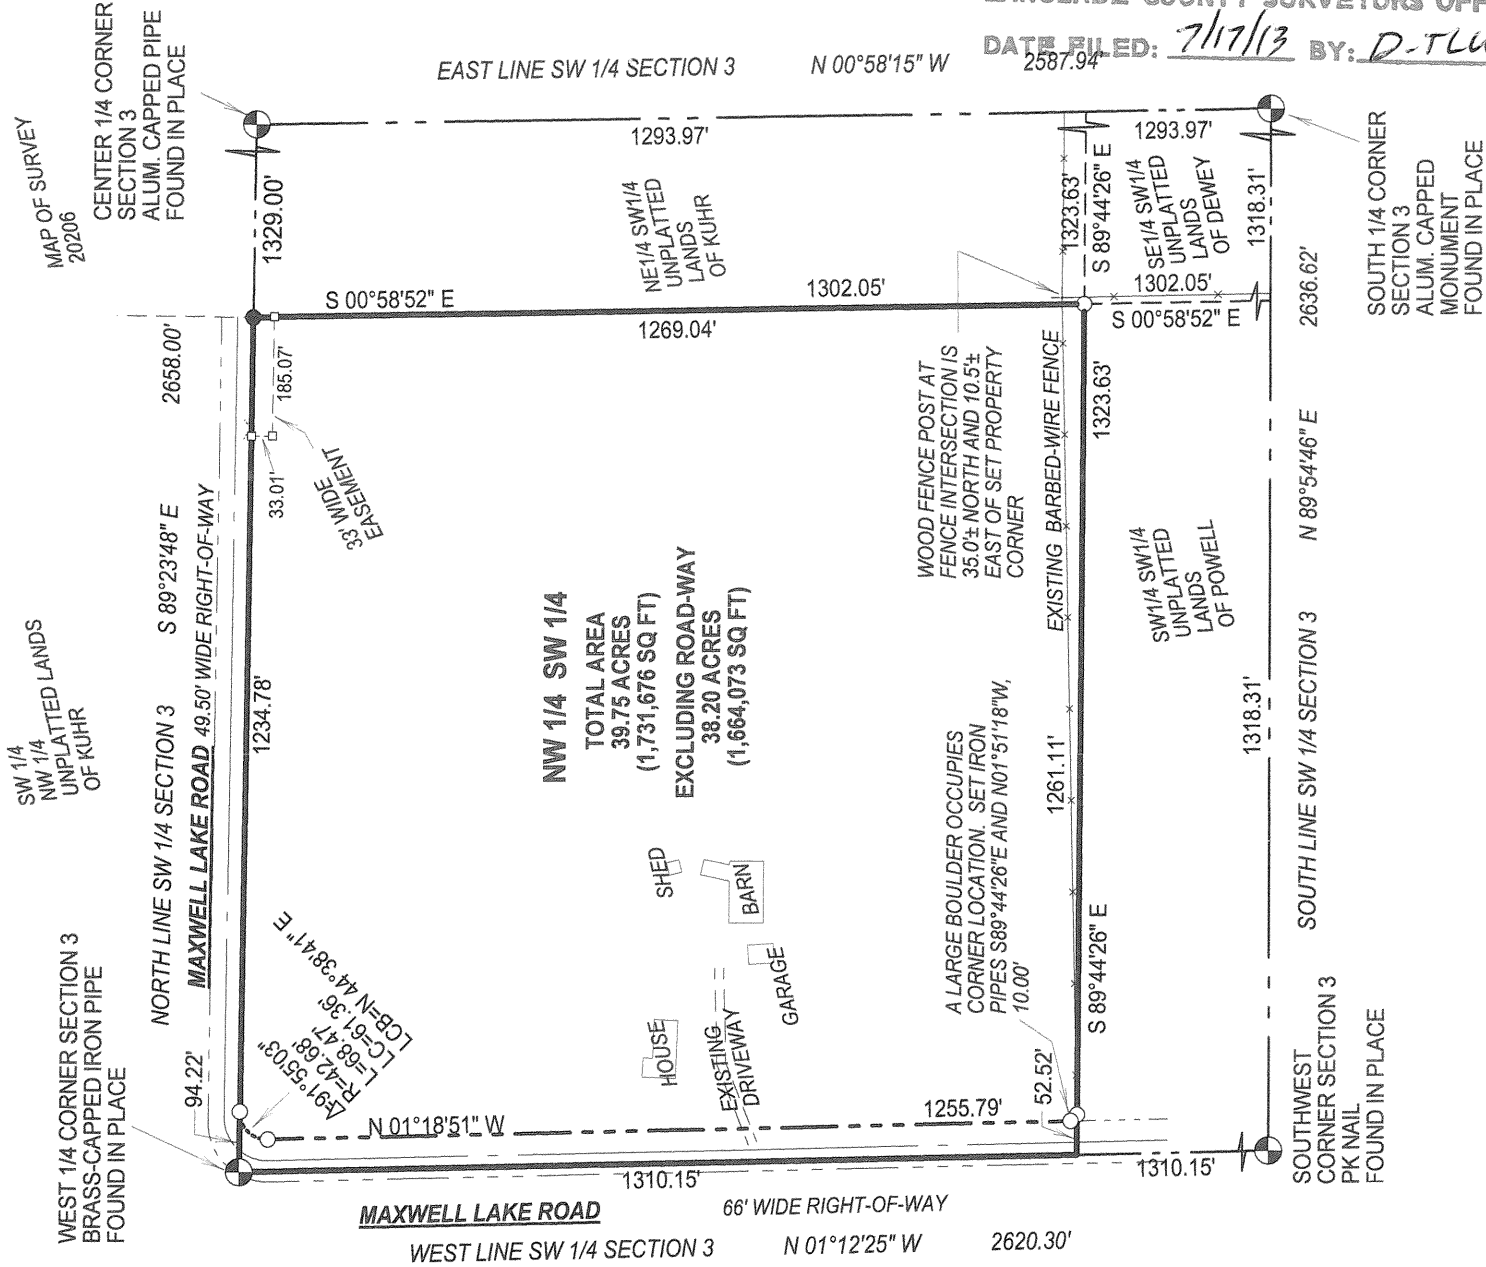

RECORD # 10850
LANGLADE COUNTY SURVEYORS OFFICE
DATE FILED: 7/17/13 BY: D. TLUSKY

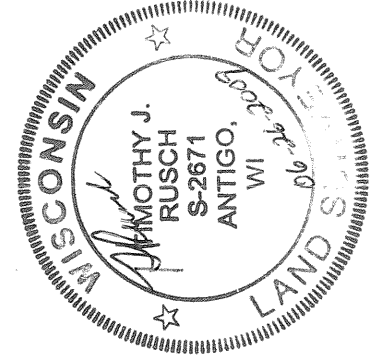

I, TIMOTHY J. RUSCH REGISTERED LAND SURVEYOR, HEREBY CERTIFY:

THAT I HAVE SURVEYED AND MAPPED BY THE ORDER OF TRAVIS ALLEN, A PARCEL BEING THE NW 1/4 OF THE SW 1/4, SECTION 3, T30N-R12E.

THAT THIS PARCEL IS SUBJECT TO A TOWN ROAD RIGHT-OF-WAY AND AN EASEMENT ACROSS THE NORTH 33 FEET OF THE EAST 185 FEET THEREOF BENEFITTING THE NE 1/4 OF THE SW 1/4 FOR THE PURPOSES OF INGRESS AND EGRESS AND FOR AGRICULTURE AND LOGGING PURPOSES ONLY.

THAT THIS SURVEY WAS FOR THE PURPOSE OF LOCATING PROPERTY BOUNDARIES ONLY. OTHER GEOGRAPHICAL FEATURES WERE NOT MAPPED.

THAT THIS IS A TRUE AND CORRECT REPRESENTATION OF THE BOUNDARIES SURVEYED TO THE BEST OF MY KNOWLEDGE AND BELIEF.