


BEARINGS REFERENCED TO THE LANGLADE
COUNTY COORDINATE SYSTEM GRID


SCALE: 1 INCH = 300 FEET

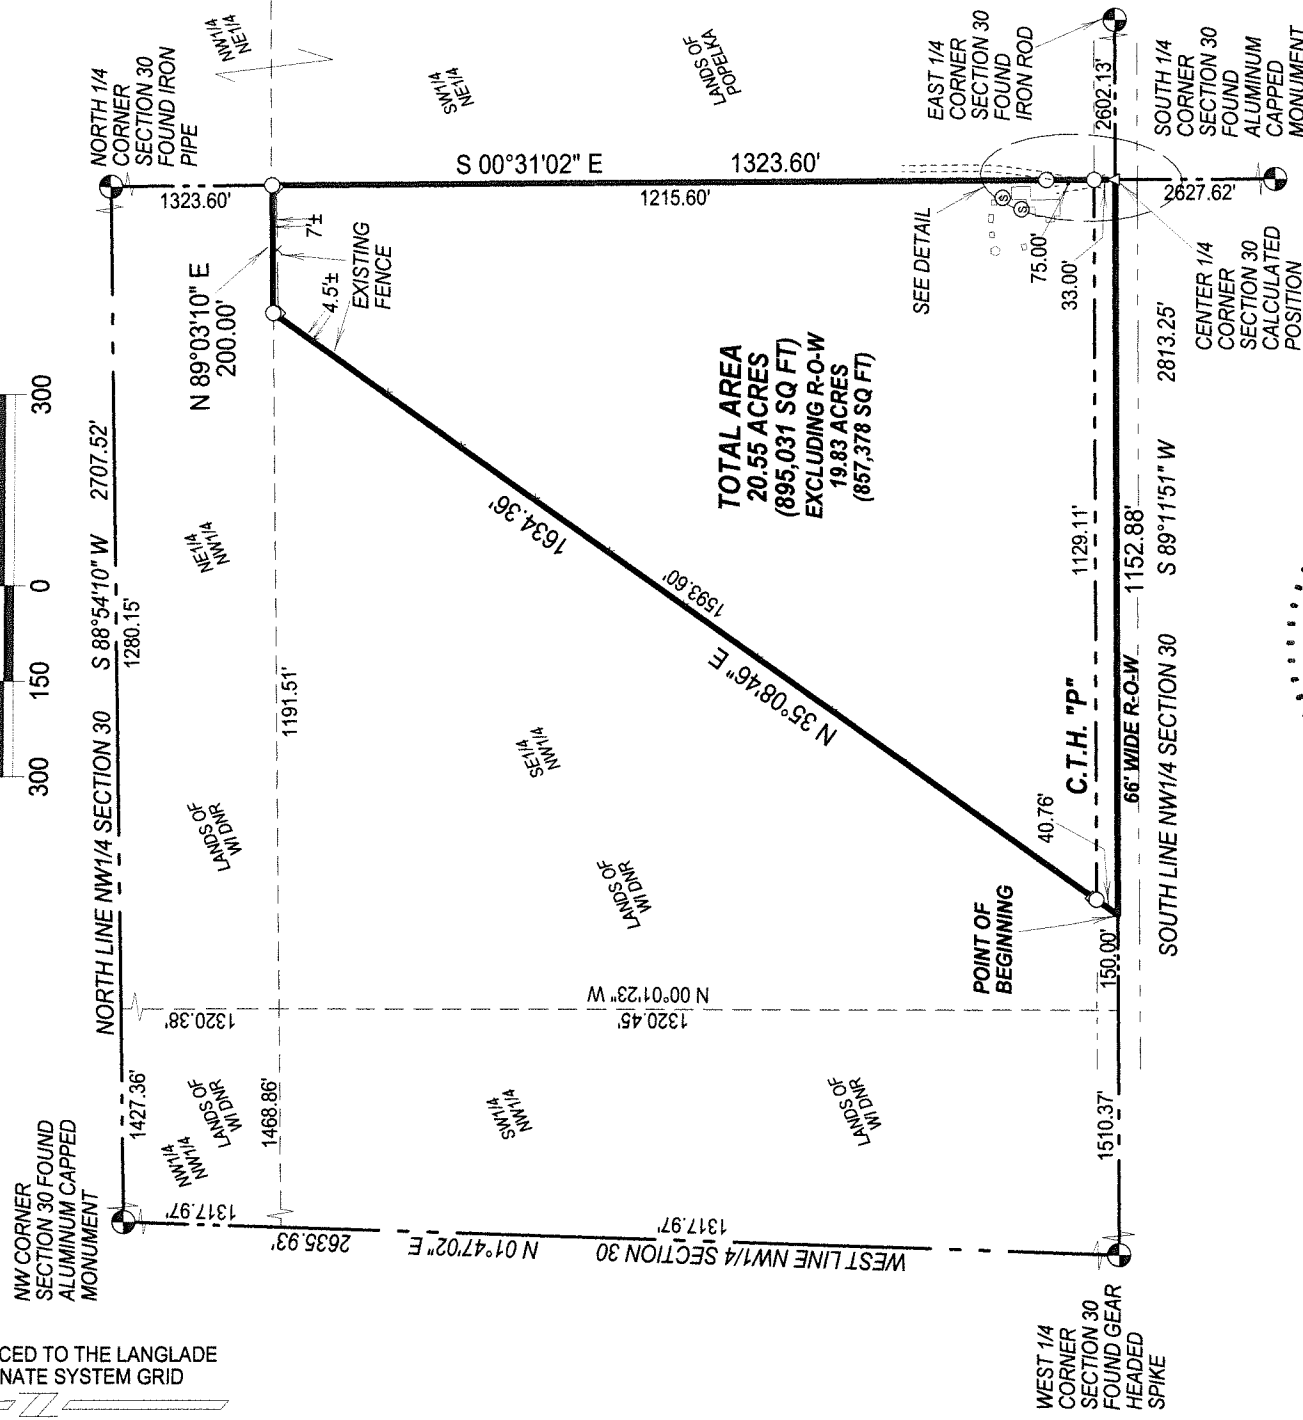

RECORD # 10858

LANGLADE COUNTY SURVEYORS OFFICE

DATE FILED: 1/2/14 BY: D.T

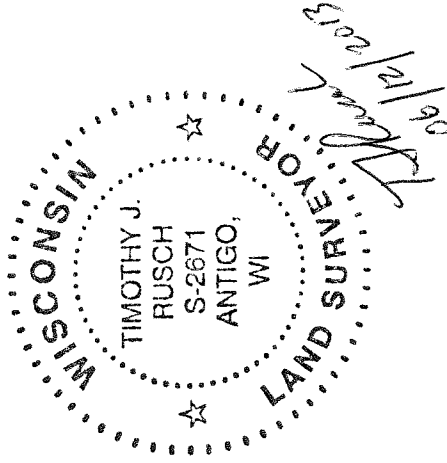

I, TIMOTHY J. RUSCH, REGISTERED LAND SURVEYOR, DO HEREBY CERTIFY THAT I HAVE SURVEYED AND MAPPED BY THE ORDER OF EVELYN GROTH, OWNER, A PART OF THE SE1/4 NW1/4 OF SECTION 30, T31N-R14E. DESCRIBED AS FOLLOWS.

COMMENCING AT THE WEST 1/4 CORNER OF SECTION 30; THENCE N89°11'51"E ALONG THE SOUTH LINE OF THE NW1/4 OF SAID SECTION, 1680.37 FEET TO THE POINT OF BEGINNING; THENCE N35°08'46"E, 1634.36 FEET; THENCE N89°03'10"E ALONG THE NORTH LINE OF THE SE1/4 NW1/4, 200.00 FEET; THENCE S00°31'02"E, ALONG THE EAST LINE OF THE NW1/4, 1323.60 FEET; THENCE S89°11'51"W, ALONG THE SOUTH LINE OF THE NW1/4, 1152.88 FEET TO THE POINT OF BEGINNING.

THAT THIS SURVEY WAS FOR THE PURPOSE OF LOCATING PROPERTY BOUNDARIES ONLY. OTHER GEOGRAPHICAL FEATURES WERE NOT MAPPED.

THAT THIS IS A TRUE AND CORRECT REPRESENTATION OF THE BOUNDARIES SURVEYED TO THE BEST OF MY KNOWLEDGE AND BELIEF.

SURVEYED BY:
RUSCH ENGINEERING & SURVEYING LLC
400 RUSCH ROAD
ANTIGO, WI 54409
(715)623-5044
PROJECT # 13-5217

