
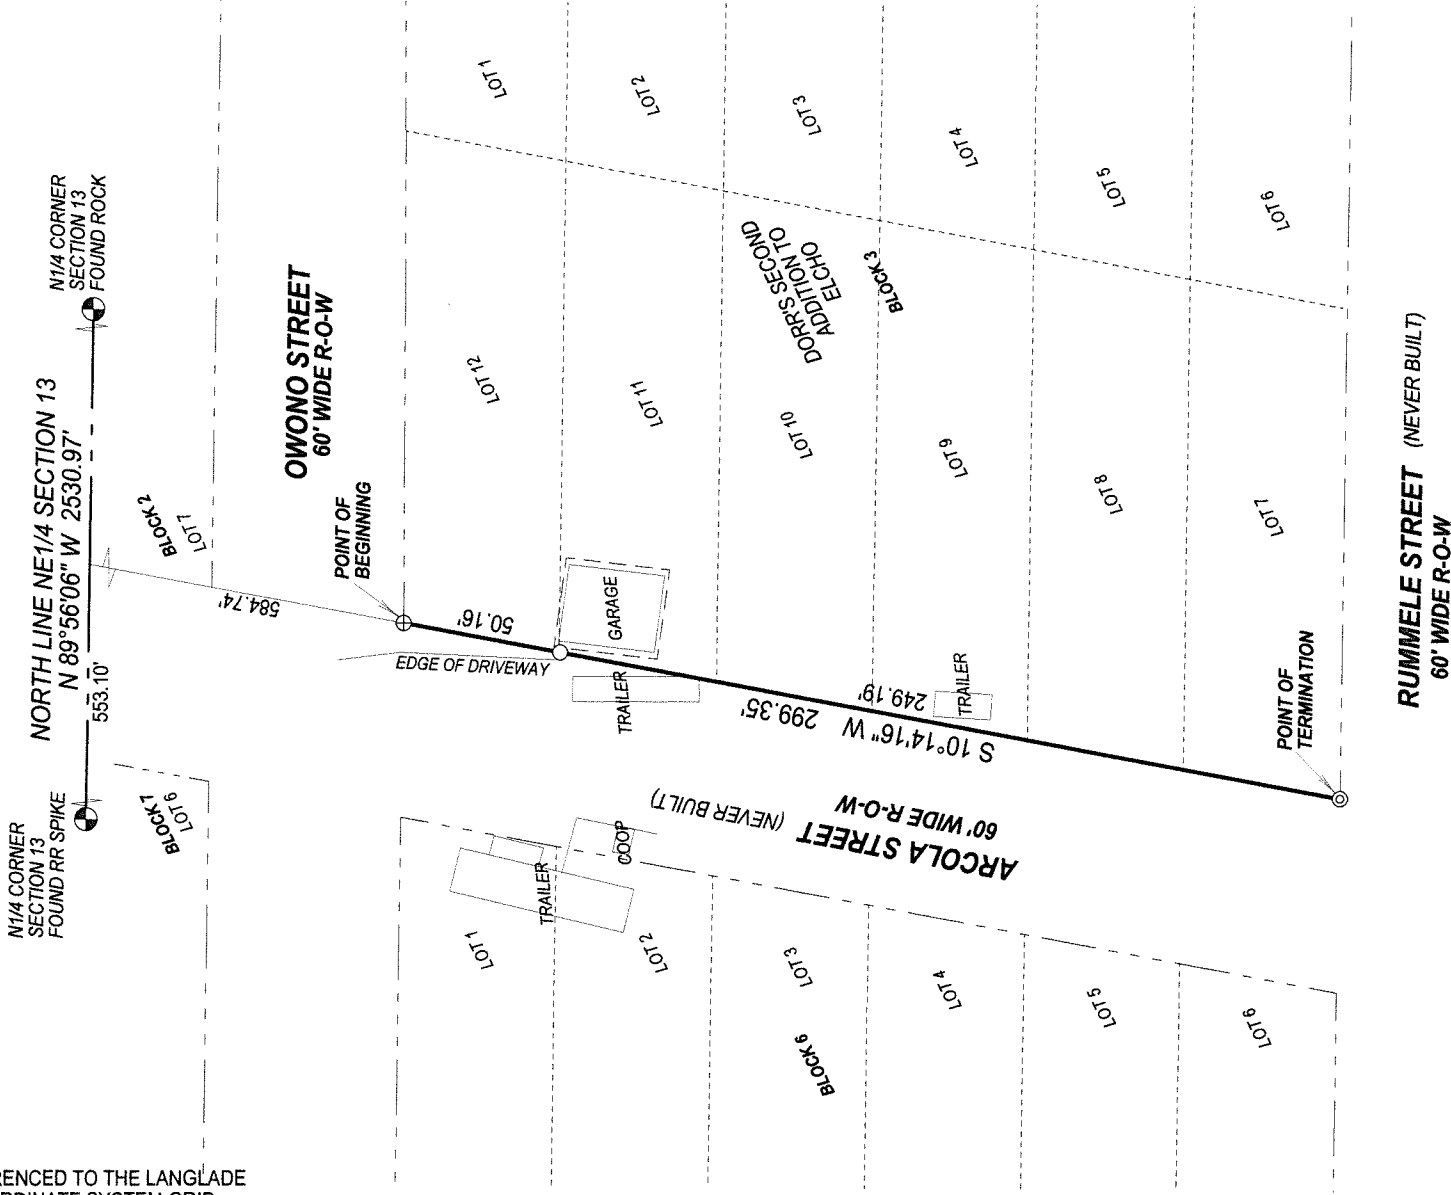


# PLAT OF SURVEY

PART OF LOTS 7,8,9,10,11, AND 12 OF BLOCK 3 OF DORR'S SECOND ADDITION TO ELCHO, LOCATED IN THE NW1/4 NE1/4 SECTION 13, T34N-R10E TOWN OF ELCHO, LANGLADE COUNTY, WISCONSIN

BEARINGS REFERENCED TO THE LANGLADE COUNTY COORDINATE SYSTEM GRID

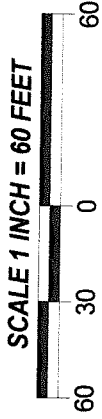

RECORD # 10859  
LANGLADE COUNTY SURVEYORS OFFICE  
DATE FILED: 1/2/14 BY: D. TLUSTY


I, Timothy J. Rusch, Registered Land Surveyor, do hereby certify:

That I have surveyed and mapped by the order of the Elcho Town Board, part of Lots 7, 8, 9, 10, 11, and 12 of Block 3, located in the NW1/4 NE1/4 of Section 13, T34N-R10E. Described as follows:

Commencing at the North 1/4 corner of Section 13; Thence N89°56'06"E, along the North line of the NE1/4 of said section, 553.10 feet; thence S10°14'16"W, 584.74 feet to the Point of Beginning; Thence S10°14'16"E, 299.35 feet to the Point of Termination.

That this survey was for the purpose of locating certain property boundaries only. Other geographical features were not mapped.

That this is a true and correct representation of the boundary surveyed to the best of my knowledge and belief.

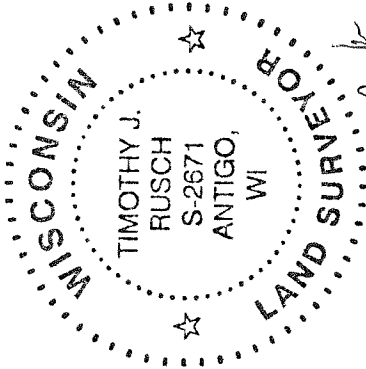

## LEGEND

- ⊕ SET PK NAIL
- SET 1.05" O.D. X 18" LONG IRON PIPE WEIGHING 1.13 LBS/LF
- ◎ SET 1.05" O.D. X 36" LONG IRON PIPE WEIGHING 1.13 LBS/LF

SURVEYED BY:  
RUSCH ENGINEERING & SURVEYING LLC  
400 RUSCH ROAD  
ANTIGO, WI 54409  
(715)623-5044  
PROJECT #13-5212

RUMMELE STREET (NEVER BUILT)  
60' WIDE R.O.W.

ARCOLA STREET (NEVER BUILT)  
60' WIDE R.O.W.

OWONO STREET  
60' WIDE R.O.W.