


BEARINGS REFERENCED TO THE LANGLADE
COUNTY COORDINATE SYSTEM GRID

**THE NE1/4 OF THE SW1/4 OF SECTION 23,
T31N - R12E, TOWN OF POLAR,
LANGLADE COUNTY, WISCONSIN**


RECORD # 10864
 LANGLADE COUNTY SURVEYORS OFFICE
 DATE FILED: 1/2/14 BY: D. T. LUSTY

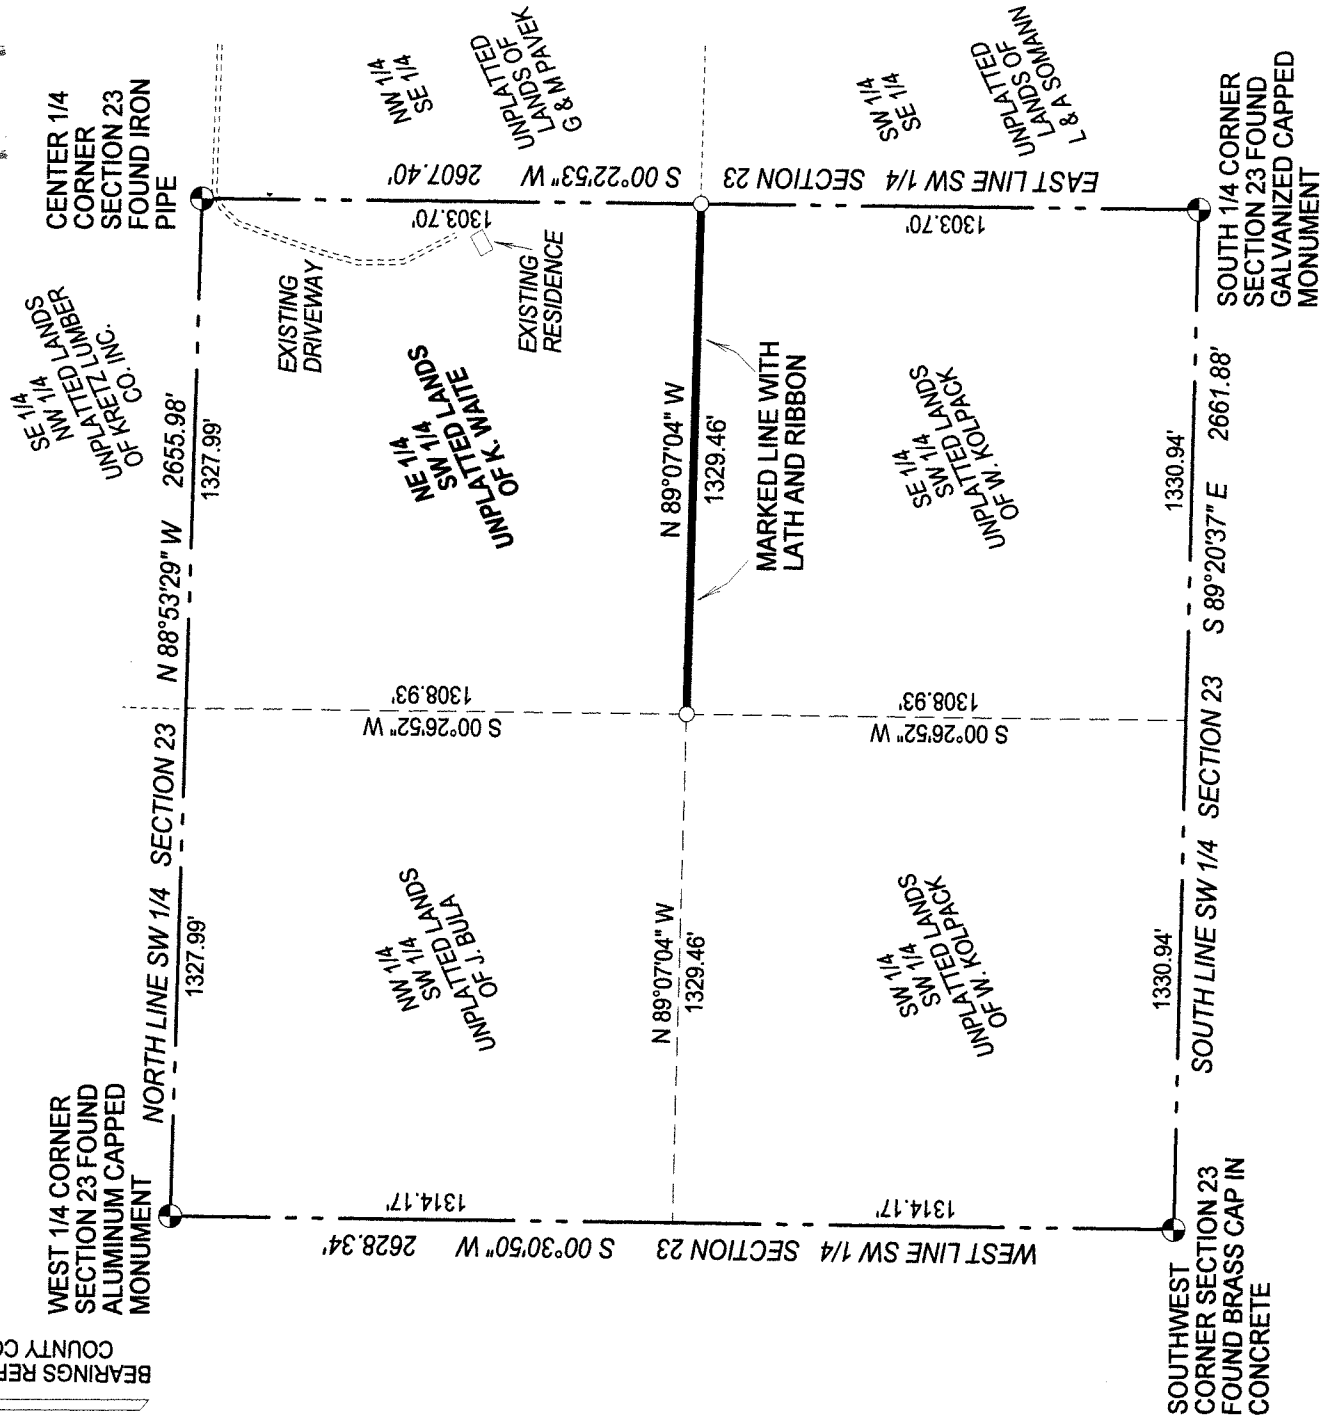

LEGEND

- SET 1.05" O.D. X 18" LONG IRON
PIPE WEIGHING 1.13 LBS/LF

SCALE 1 INCH = 500 FEET

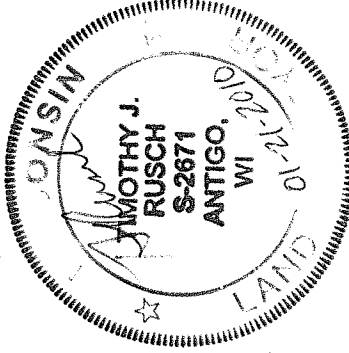

I, **TIMOTHY J. RUSCH**, REGISTERED LAND SURVEYOR, DO HEREBY CERTIFY:

THAT I HAVE SURVEYED AND MAPPED BY THE ORDER OF LARRY AND ROSALEE WAITE, OWNERS, A PART THE NE 1/4 OF THE SW 1/4 OF SECTION 23, T31N-R12E.

THAT THIS SURVEY WAS FOR THE PURPOSE OF LOCATING THE SOUTH LINE OF THE NE 1/4 OF THE SW 1/4 ONLY. OTHER GEOGRAPHICAL FEATURES WERE NOT MAPPED.

THAT THIS IS A TRUE AND CORRECT
REPRESENTATION OF THE BOUNDARIES
SURVEYED TO THE BEST OF MY KNOWLEDGE
AND BELIEF.

**SURVEYED BY:
RUSCH ENGINEERING & SURVEYING LLC
400 RUSCH ROAD
ANTIGO, WI 54409
(715)623-5044
PROJECT # 10-4895**