


RECORD # 10866
LANGLADE COUNTY SURVEYORS OFFICE
DATE FILED: 11/2/14 BY: D. TLUSTY

PLAT OF SURVEY
THE NE1/4 OF THE NE1/4 OF SECTION 17,
T31N-R11E, TOWN OF ANTIGO,
LANGLADE COUNTY, WISCONSIN

BEARINGS REFERENCED TO THE LANGLADE
COUNTY COORDINATE SYSTEM GRID

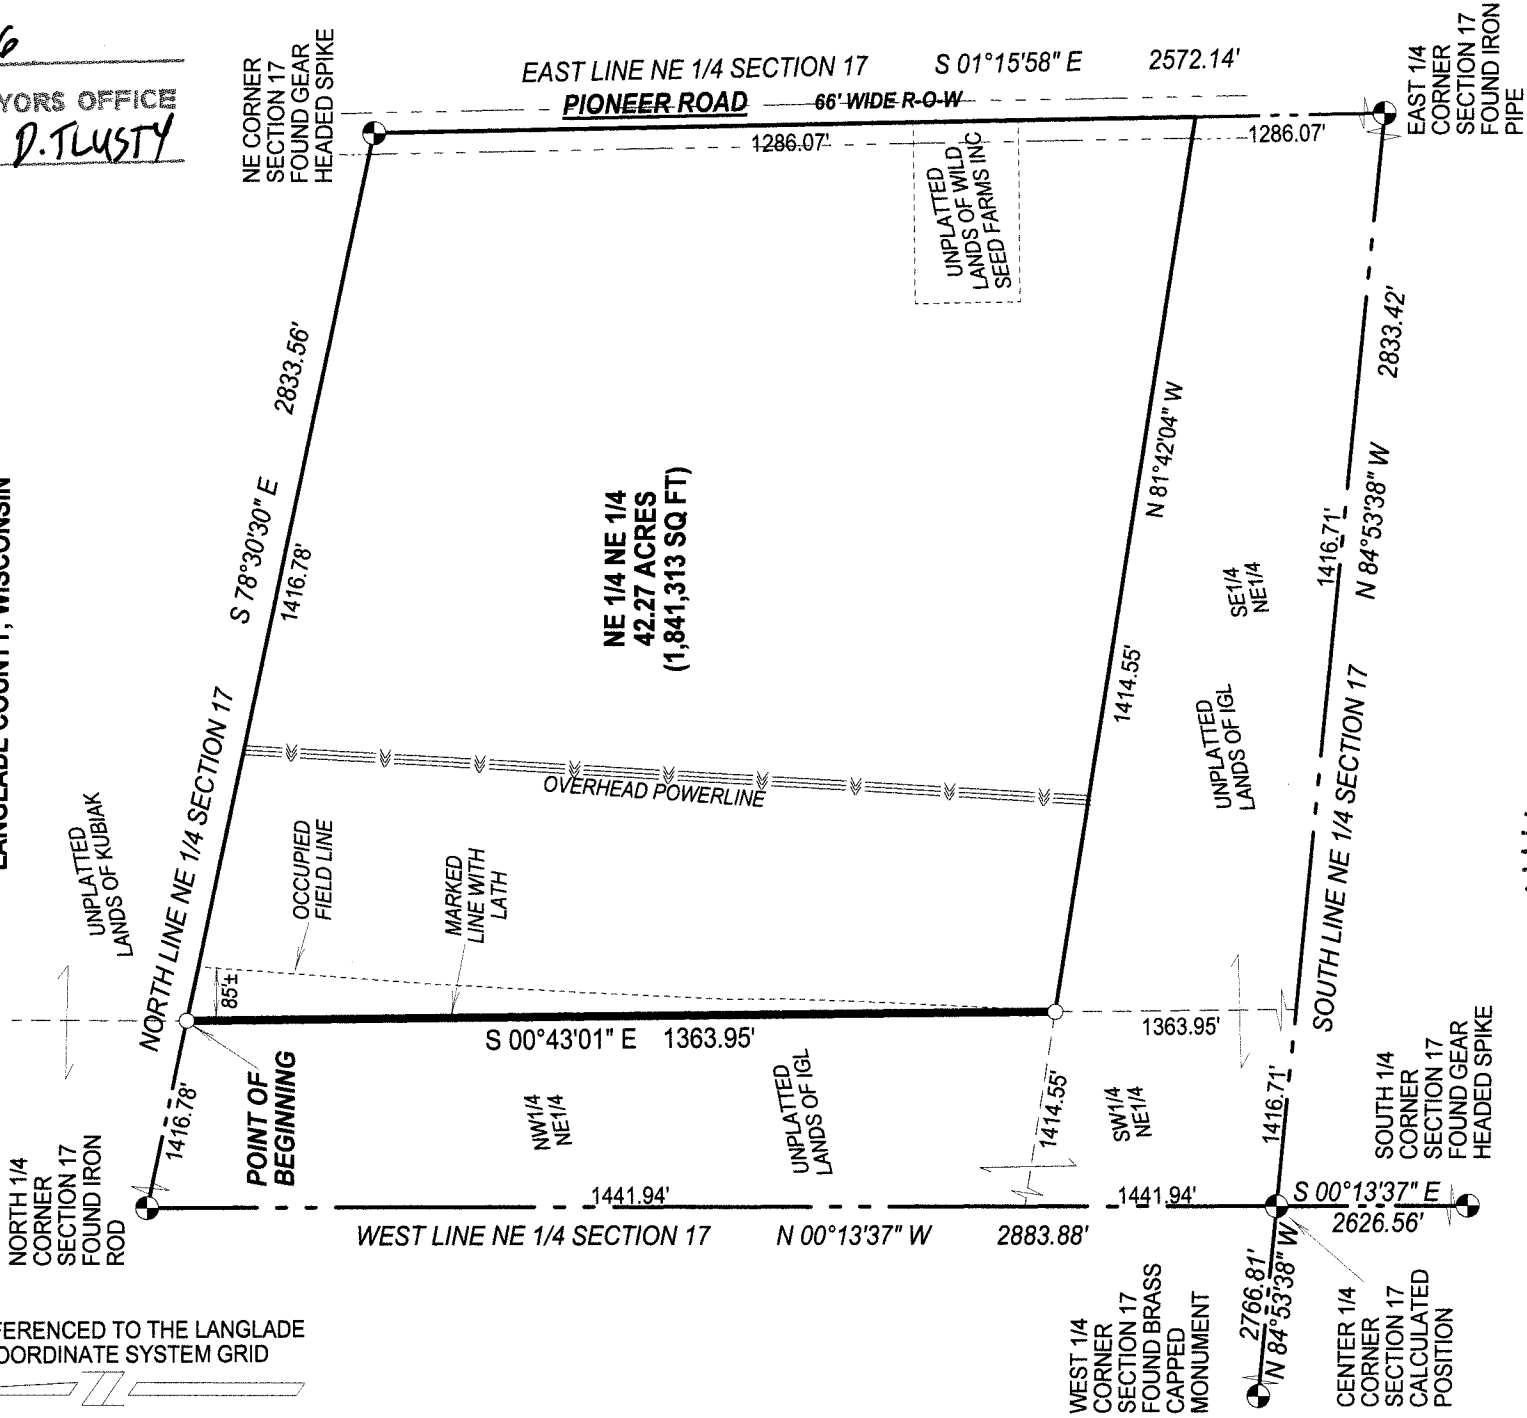


I, TIMOTHY J. RUSCH, REGISTERED LAND SURVEYOR,
DO HEREBY CERTIFY:

THAT I HAVE SURVEYED AND MAPPED BY THE ORDER OF
TOM WILD, OWNER, THE NE1/4 OF THE NE1/4 OF SECTION 17,
T31N-R11E, DESCRIBED AS FOLLOWS:

COMMENCING AT THE NORTH 1/4 CORNER OF SECTION 17,
THENCE $S 78^{\circ}30'30'' E$, ALONG THE NORTH LINE OF THE NE 1/4
OF SAID SECTION, 1416.78 FEET TO THE POINT OF
BEGINNING; THENCE $S 00^{\circ}43'01'' E$, ALONG THE WEST LINE OF
THE NE1/4 NE1/4 OF SAID SECTION, 1363.95 FEET TO THE
POINT OF TERMINATION.

THAT THIS SURVEY WAS FOR THE PURPOSE OF LOCATING
CERTAIN PROPERTY BOUNDARIES ONLY. OTHER
GEOGRAPHICAL FEATURES WERE NOT MAPPED.

THAT THIS IS A TRUE AND CORRECT REPRESENTATION OF
THE BOUNDARY SURVEYED TO THE BEST OF MY
KNOWLEDGE AND BELIEF.

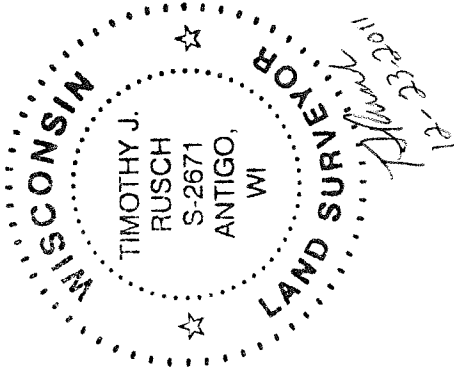

LEGEND

○ SET 1.05" O.D. X 24" LONG IRON
PIPE WEIGHING 1.13 LBS/LF

SURVEYED BY:
RUSCH ENGINEERING & SURVEYING LLC
400 RUSCH ROAD
ANTIGO, WI 54409
(715)623-5044
PROJECT # 11-5075

SCALE: 1 INCH = 300 FEET

