



BEARINGS REFERENCED TO THE LANGLADE
COUNTY COORDINATE SYSTEM GRID

PLAT OF SURVEY

PART OF THE NW1/4 NE1/4 AND SW1/4 NE1/4,
SECTION 35, T31N-R12E, TOWN OF POLAR,
LANGLADE COUNTY, WISCONSIN

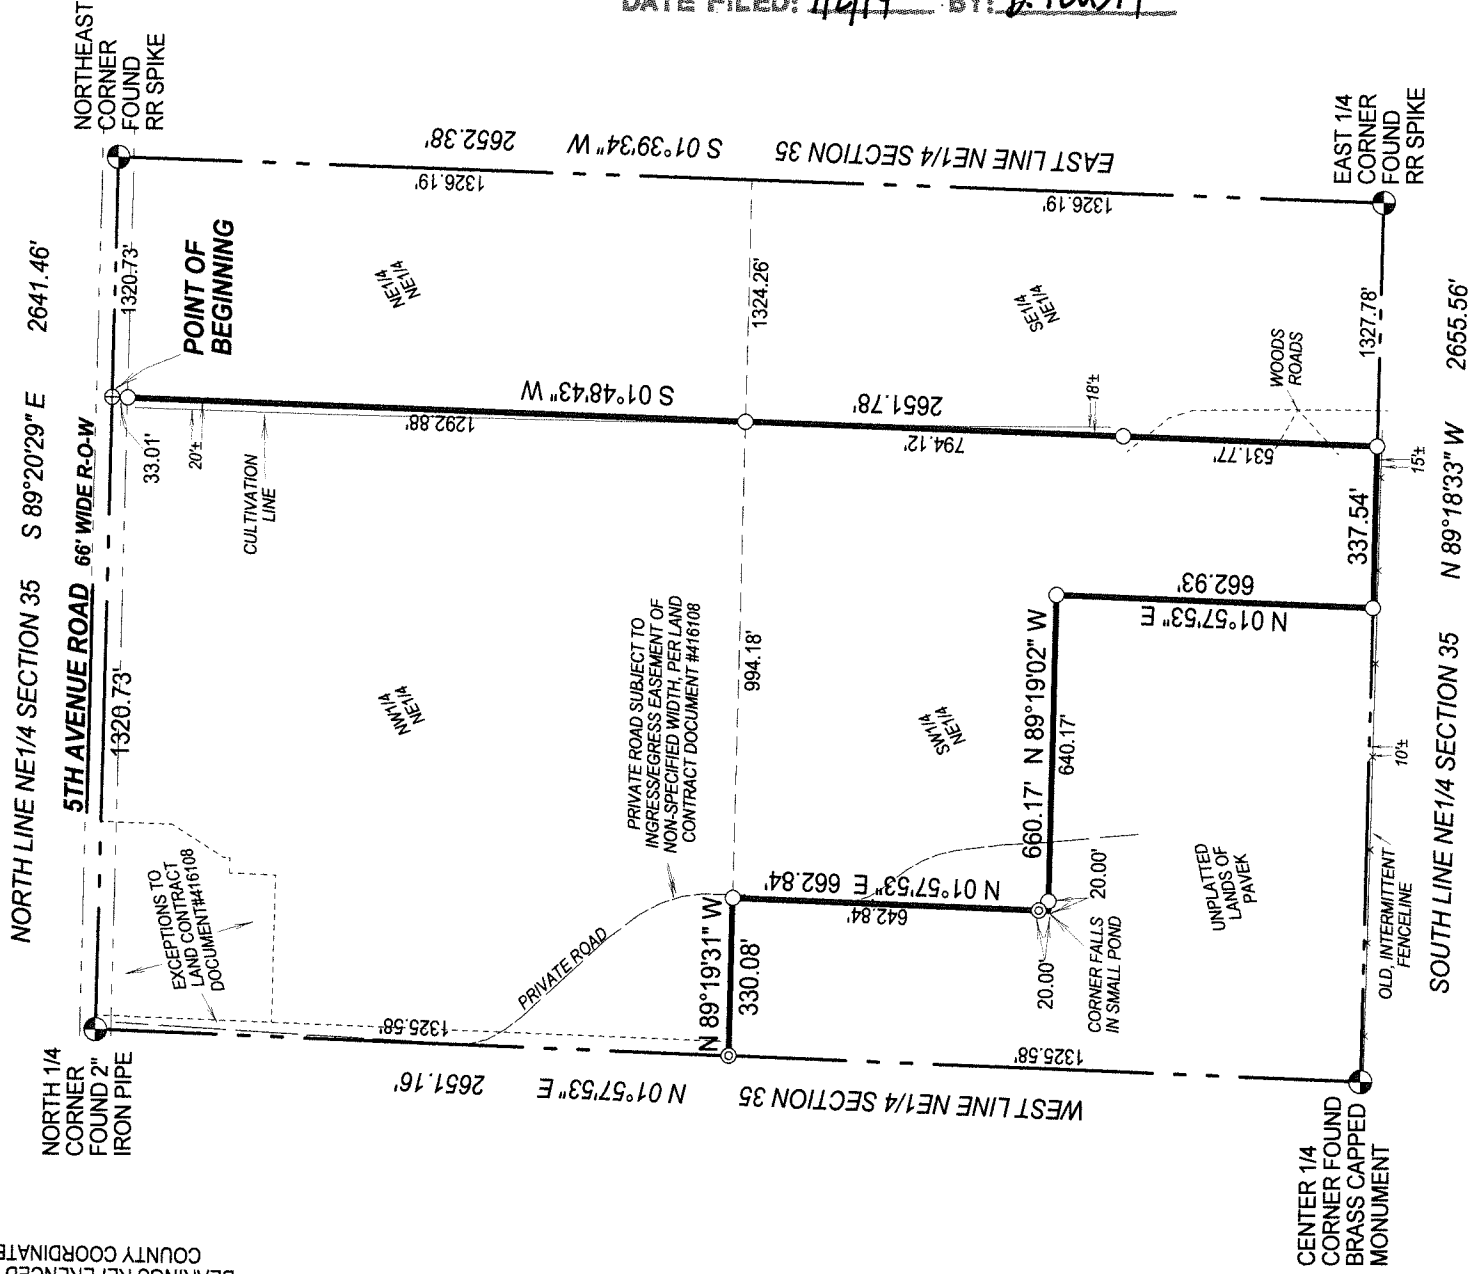

RECORD # 10867
LANGLADE COUNTY SURVEYORS OFFICE
DATE FILED: 1/2/14 BY: D. TLUSTY

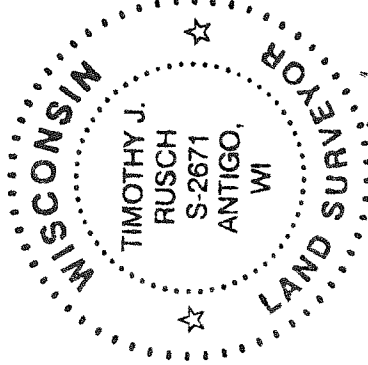

LEGEND

- ⊕ SET PK NAIL
- SET 1.05" O.D. X 24" LONG IRON PIPE WEIGHING 1.13 LBS/LF
- ⊙ SET 1.05" O.D. X 48" LONG IRON PIPE WEIGHING 1.13 LBS/LF

SURVEYED BY:
RUSCH ENGINEERING & SURVEYING LLC
400 RUSCH ROAD
ANTIGO, WI 54409
(715) 623-5044
PROJECT # 12-5099

SCALE: 1 INCH = 400 FEET



I Timothy J. Rusch, Registered Land Surveyor, do hereby certify:
That I have surveyed and mapped by the order of Scott Sprengler, owner, part of the NW1/4 NE1/4 and SW1/4 NE1/4 of Section 35, T31N-R12E. Described as follows:

Commencing at the North 1/4 corner of Section 35; Thence S89°20'29"E, along the North line of the NE1/4 of said Section, 1320.73 feet to the Point of Beginning; Thence S01°48'43"W, along the East line of the W1/2 NE1/4, 2651.78 feet; Thence N89°18'33"W, along the South line of the NE1/4, 337.54 feet; Thence N01°57'53"E, 662.93 feet; Thence N89°19'02"W, 660.17 feet; Thence N01°57'53"E, 662.84 feet; Thence N89°19'31"W, 330.08 feet to the Point of Termination.

That this survey was for the purpose of locating certain property boundaries only. Other geographical features were not mapped.

That this is a true and correct representation of the boundaries surveyed to the best of my knowledge and belief.