


BEARINGS REFERENCED TO THE LANGLADE
COUNTY COORDINATE SYSTEM GRID

PLAT OF SURVEY
PART OF THE NW 1/4 NE 1/4 OF SECTION 31, T31N-R12E,
TOWN OF POLAR, LANGLADE COUNTY, WISCONSIN

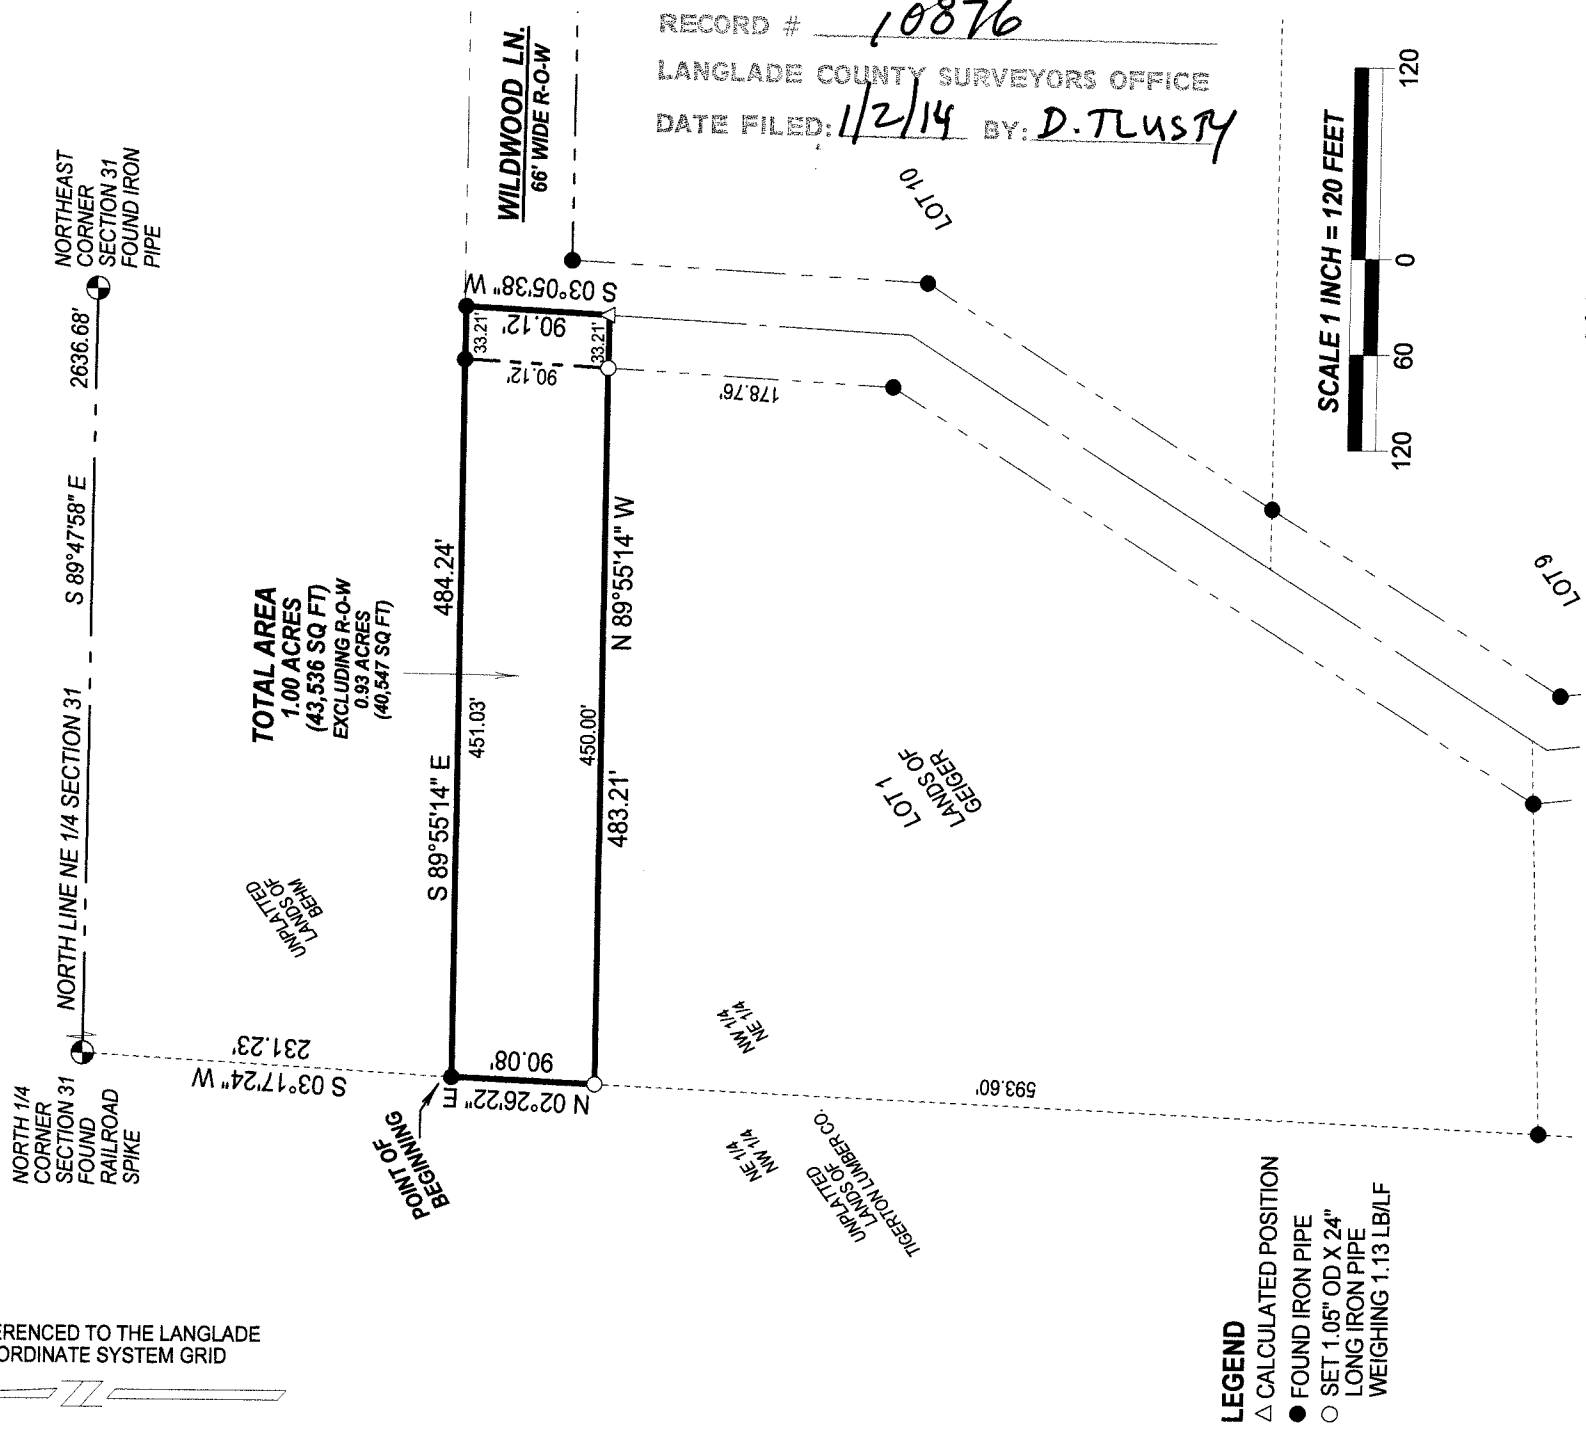

I, Timothy J. Rusch, Registered Land Surveyor, do hereby certify:

That I have surveyed and mapped by the order of Gerry Geiger, owner, part of the NW 1/4 NE 1/4, Section 31, T31N-R12E, being the North 90' of Lot 1 of an unrecorded 1977 survey map, being described as follows:

Commencing at the North 1/4 corner of Section 31; thence S03°17'24"W, along the west line of the NW 1/4 NE 1/4 of said section, 231.23 feet to an iron pipe, the Point of Beginning; thence S89°55'14"E, 484.24 feet; thence S03°05'38"W, 90.12 feet; thence N89°55'14"W, 483.21 feet; thence N02°26'22"E, 90.08 feet to the Point of Beginning.

That this survey was for the purpose of locating certain property boundaries only. Other geographical features were not mapped.

That this is a true and correct representation of the boundaries surveyed to the best of my knowledge and belief.



SURVEYED BY:
RUSCH ENGINEERING & SURVEYING LLC
400 RUSCH ROAD
ANTIGO, WI 54409
(715)623-5044
PROJECT # 13-5238