


PLAT OF SURVEY
PART OF THE NW1/4 SW1/4, AND SW1/4 SW1/4,
SECTION 19, T30N-R12E, TOWN OF NORWOOD,
LANGLADE COUNTY, WISCONSIN

BEARINGS REFERENCED TO THE LANGLADE
COUNTY COORDINATE SYSTEM GRID

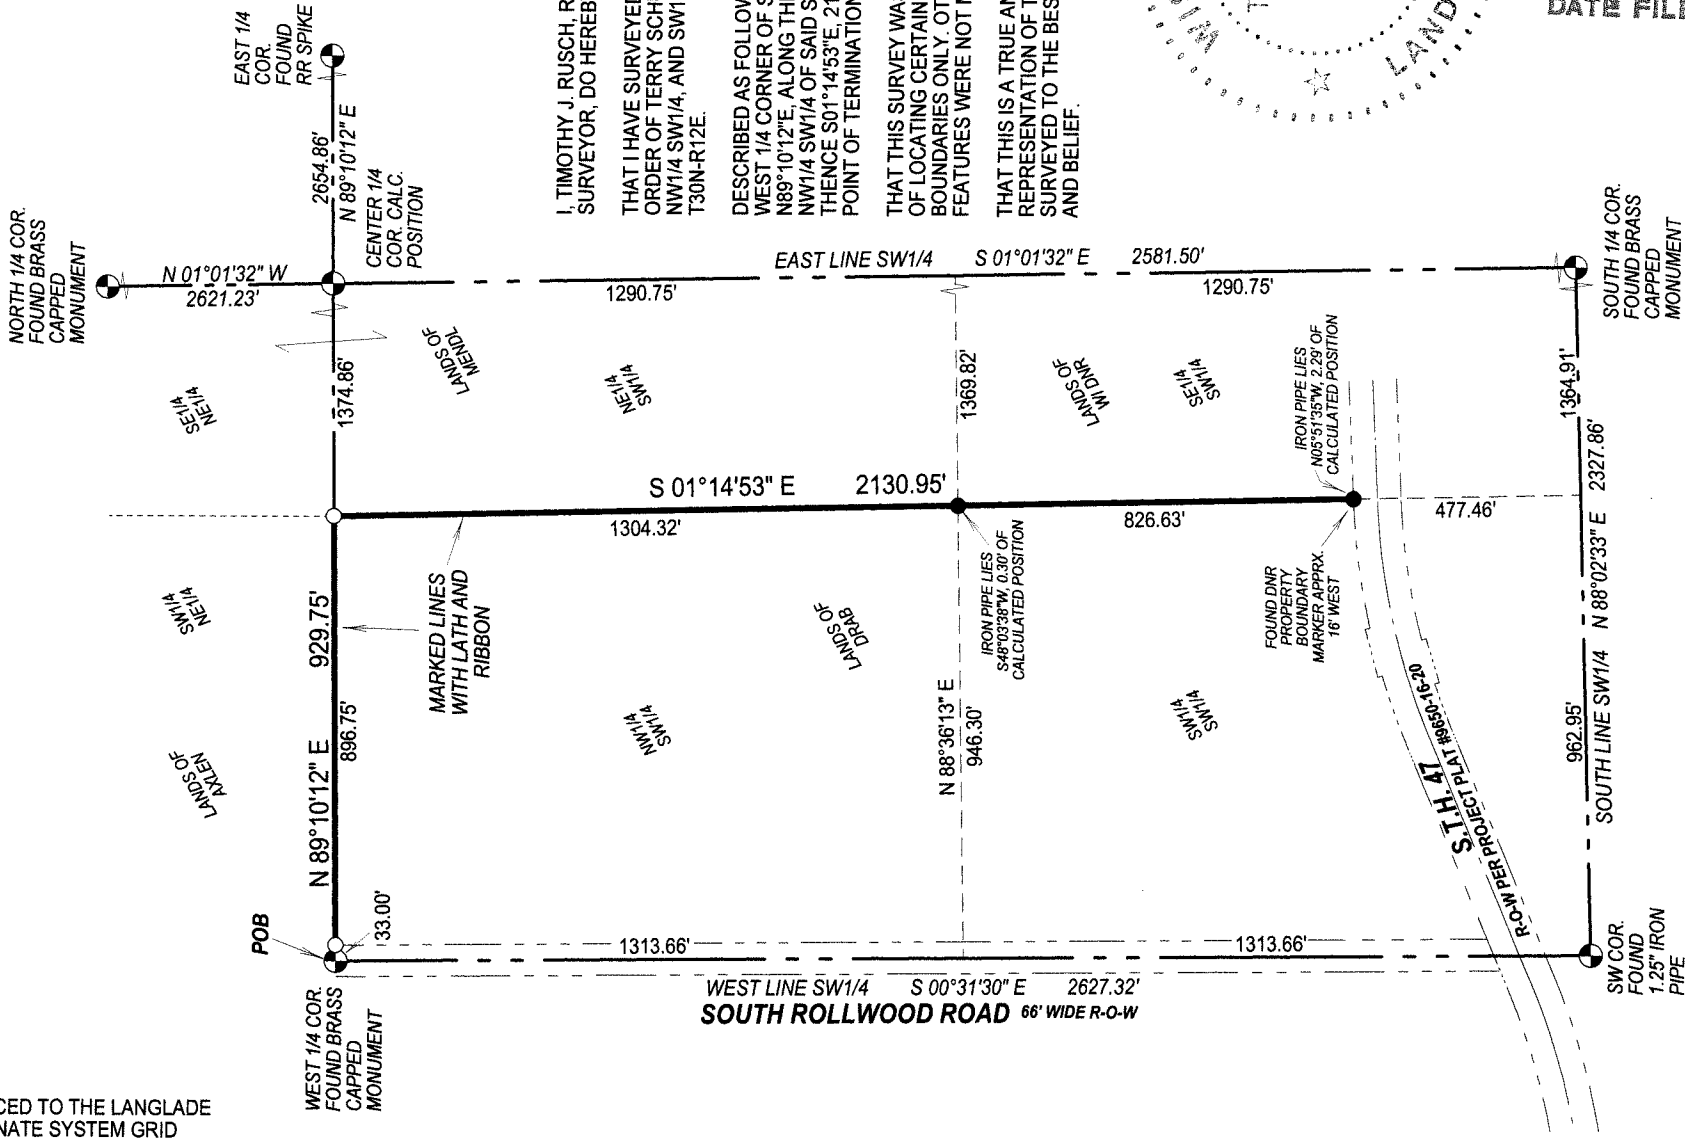


I, TIMOTHY J. RUSCH, REGISTERED LAND
SURVEYOR, DO HEREBY CERTIFY:

THAT I HAVE SURVEYED AND MAPPED BY THE
ORDER OF TERRY SCHULZ, PART OF THE
NW1/4 SW1/4, AND SW1/4 SW1/4, SECTION 19,
T30N-R12E.

DESCRIBED AS FOLLOWS: BEGINNING AT THE
WEST 1/4 CORNER OF SECTION 19; THENCE
N89°10'12"E, ALONG THE NORTH LINE OF THE
NW1/4 SW1/4 OF SAID SECTION, 929.75 FEET;
THENCE S01°14'53"E, 2130.95 FEET TO THE
POINT OF TERMINATION.

THAT THIS SURVEY WAS FOR THE PURPOSE
OF LOCATING CERTAIN PROPERTY
BOUNDARIES ONLY. OTHER GEOGRAPHICAL
FEATURES WERE NOT MAPPED.

THAT THIS IS A TRUE AND CORRECT
REPRESENTATION OF THE BOUNDARIES
SURVEYED TO THE BEST OF MY KNOWLEDGE
AND BELIEF.

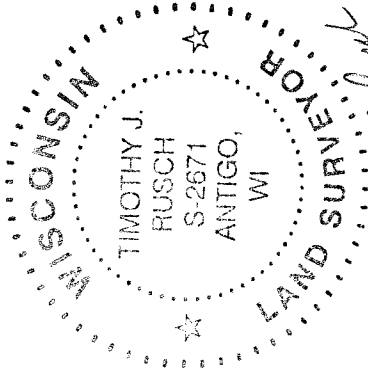

RECORD #

10880

LANGLADE COUNTY SURVEYORS OFFICE

DATE FILED: 1/10/14 BY: D. TUSTY

LEGEND

- FOUND 1" IRON PIPE
- SET 1.05" X 24" LONG IRON PIPE WEIGHING 1.13 LBS/LF



SURVEYED BY:
RUSCH ENGINEERING & SURVEYING LLC
400 RUSCH ROAD
ANTIGO WI 54409
(715)623-5044
PROJECT # 12-5173