

BEARINGS REFERENCED TO THE LANGLADE
COUNTY COORDINATE SYSTEM GRID

NORTH 1/4
CORNER
SECTION 22
CALCULATED
FROM TLUSTY
MAP #10527

NE CORNER
SECTION 22
FOUND BRASS
CAPPED IRON
PIPE

**PART OF THE SE1/4 OF THE NE1/4 OF
SECTION 22, T32N-R10E, TOWN OF PECK,
LANGLADE COUNTY, WISCONSIN**


I, TIMOTHY J. RUSCH, REGISTERED
LAND SURVEYOR, DO HEREBY
CERTIFY:

THAT I HAVE SURVEYED AND MAPPED
BY THE ORDER OF TOM FICK, OWNER,
A PART OF THE SE1/4 OF THE NE1/4 OF
SECTION 22, T32N-R10E, BEING
DESCRIBED AS FOLLOWS:

COMMENCING AT THE EAST 1/4
CORNER OF SECTION 22; THENCE
N89°32'57"W, ALONG THE SOUTH LINE
OF THE NE1/4 OF SAID SECTION,
1303.19 FEET TO THE POINT OF
BEGINNING; THENCE N00°58'54"E,
ALONG THE WEST LINE OF THE SE1/4
NE1/4, 1369.21 FEET TO THE POINT OF
TERMINATION.

THAT THIS SURVEY WAS FOR THE
PURPOSE OF LOCATING CERTAIN
PROPERTY BOUNDARY ONLY. OTHER
GEOGRAPHICAL FEATURES WERE NOT
MAPPED


THAT THIS IS A TRUE AND CORRECT
REPRESENTATION OF THE BOUNDARY
SURVEYED TO THE BEST OF MY
KNOWLEDGE AND BELIEF.

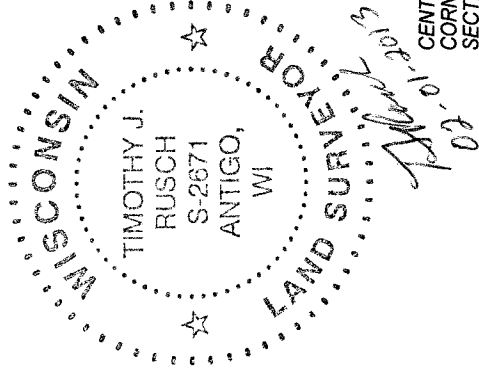

LEGEND

- SET 1.05" O.D. X 18" LONG IRON
PIPE WEIGHING 1.13 LBS/LF

SURVEYED BY:
RUSCH ENGINEERING & SURVEYING LLC
400 RUSCH ROAD
ANTIGO, WI 54409
(715)623-5044
PROJECT # 12-5195

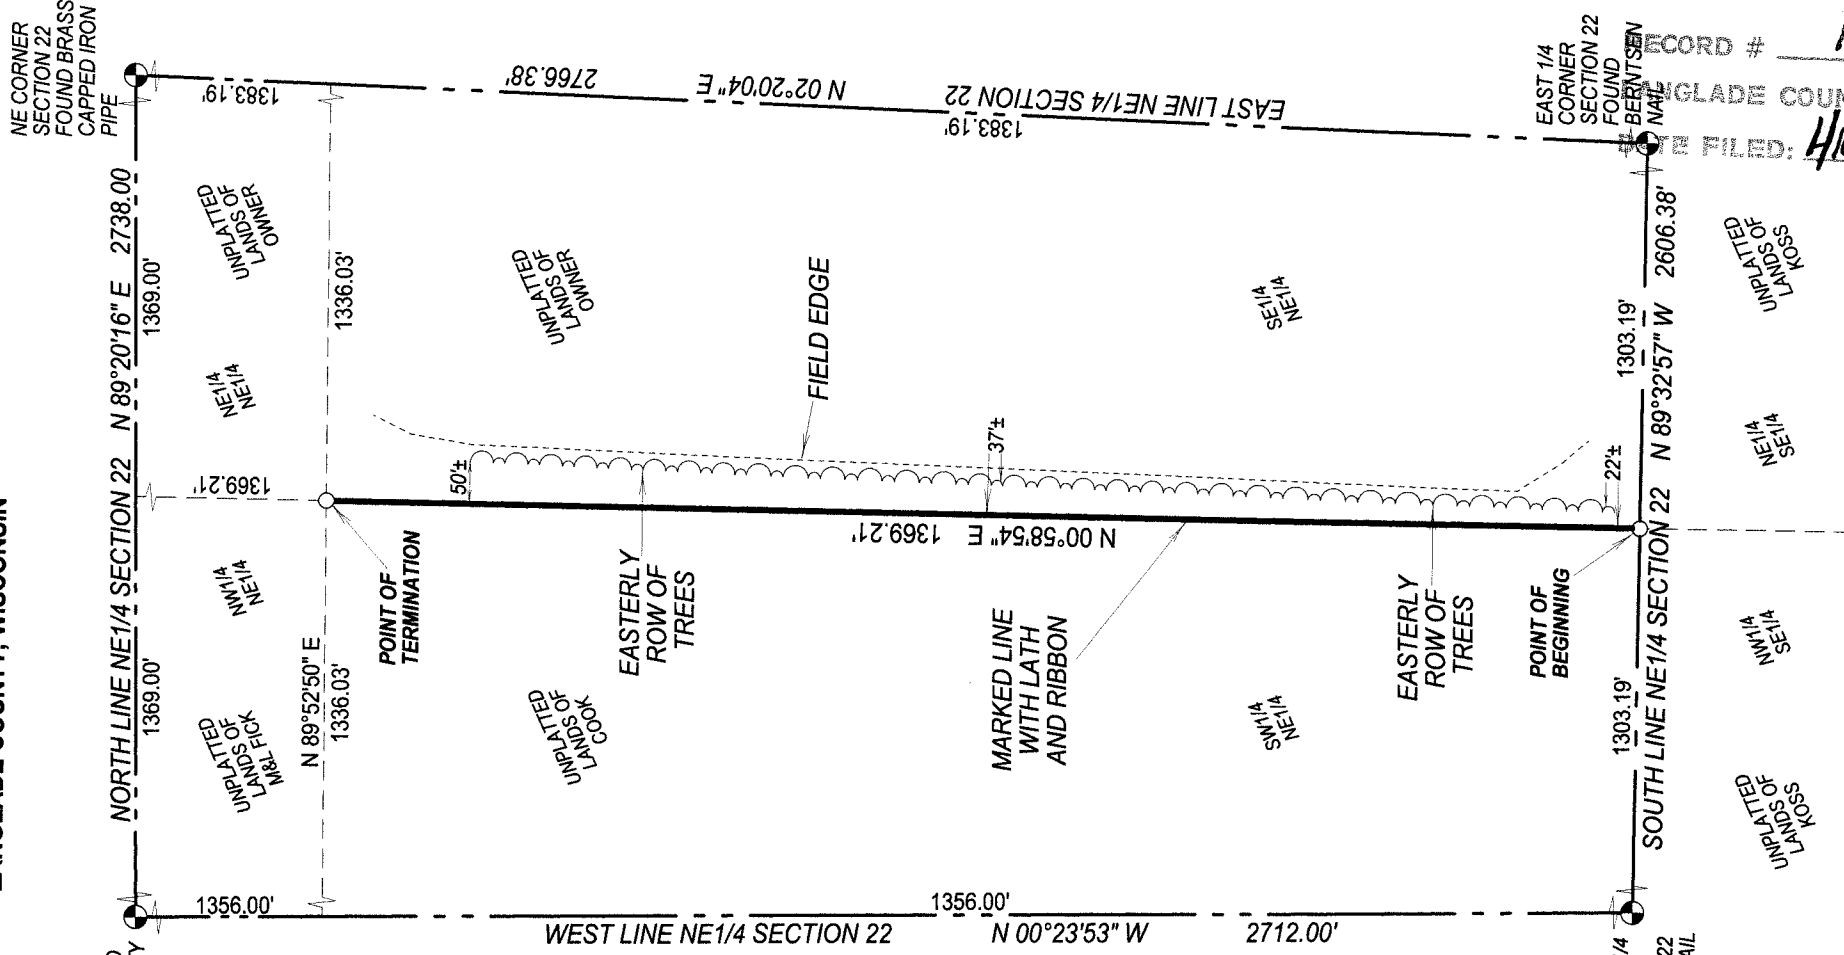

RECORD # 10881
GLADE COUNTY SURVEYORS OFFICE
FILED: 4/10/14 BY: D. TUSTY

