



PLAT OF SURVEY MAP

PREPARED FOR: RICHARD ANDRZEJEWSKI

BEING LOT 23, PLAT OF NORTHWOODS MOCCASIN LAKE, LOCATED IN GOVERNMENT LOT 3, SECTION 8, T34N R10E, TOWN OF ELCHO, LANGLADE COUNTY, WISCONSIN.

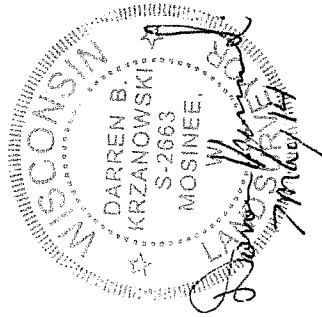

RECORD # 10088 Pg 1/2
LANGLADE COUNTY SURVEYORS OFFICE
DATE FILED: 6/23/14 BY: D. TUNSTY

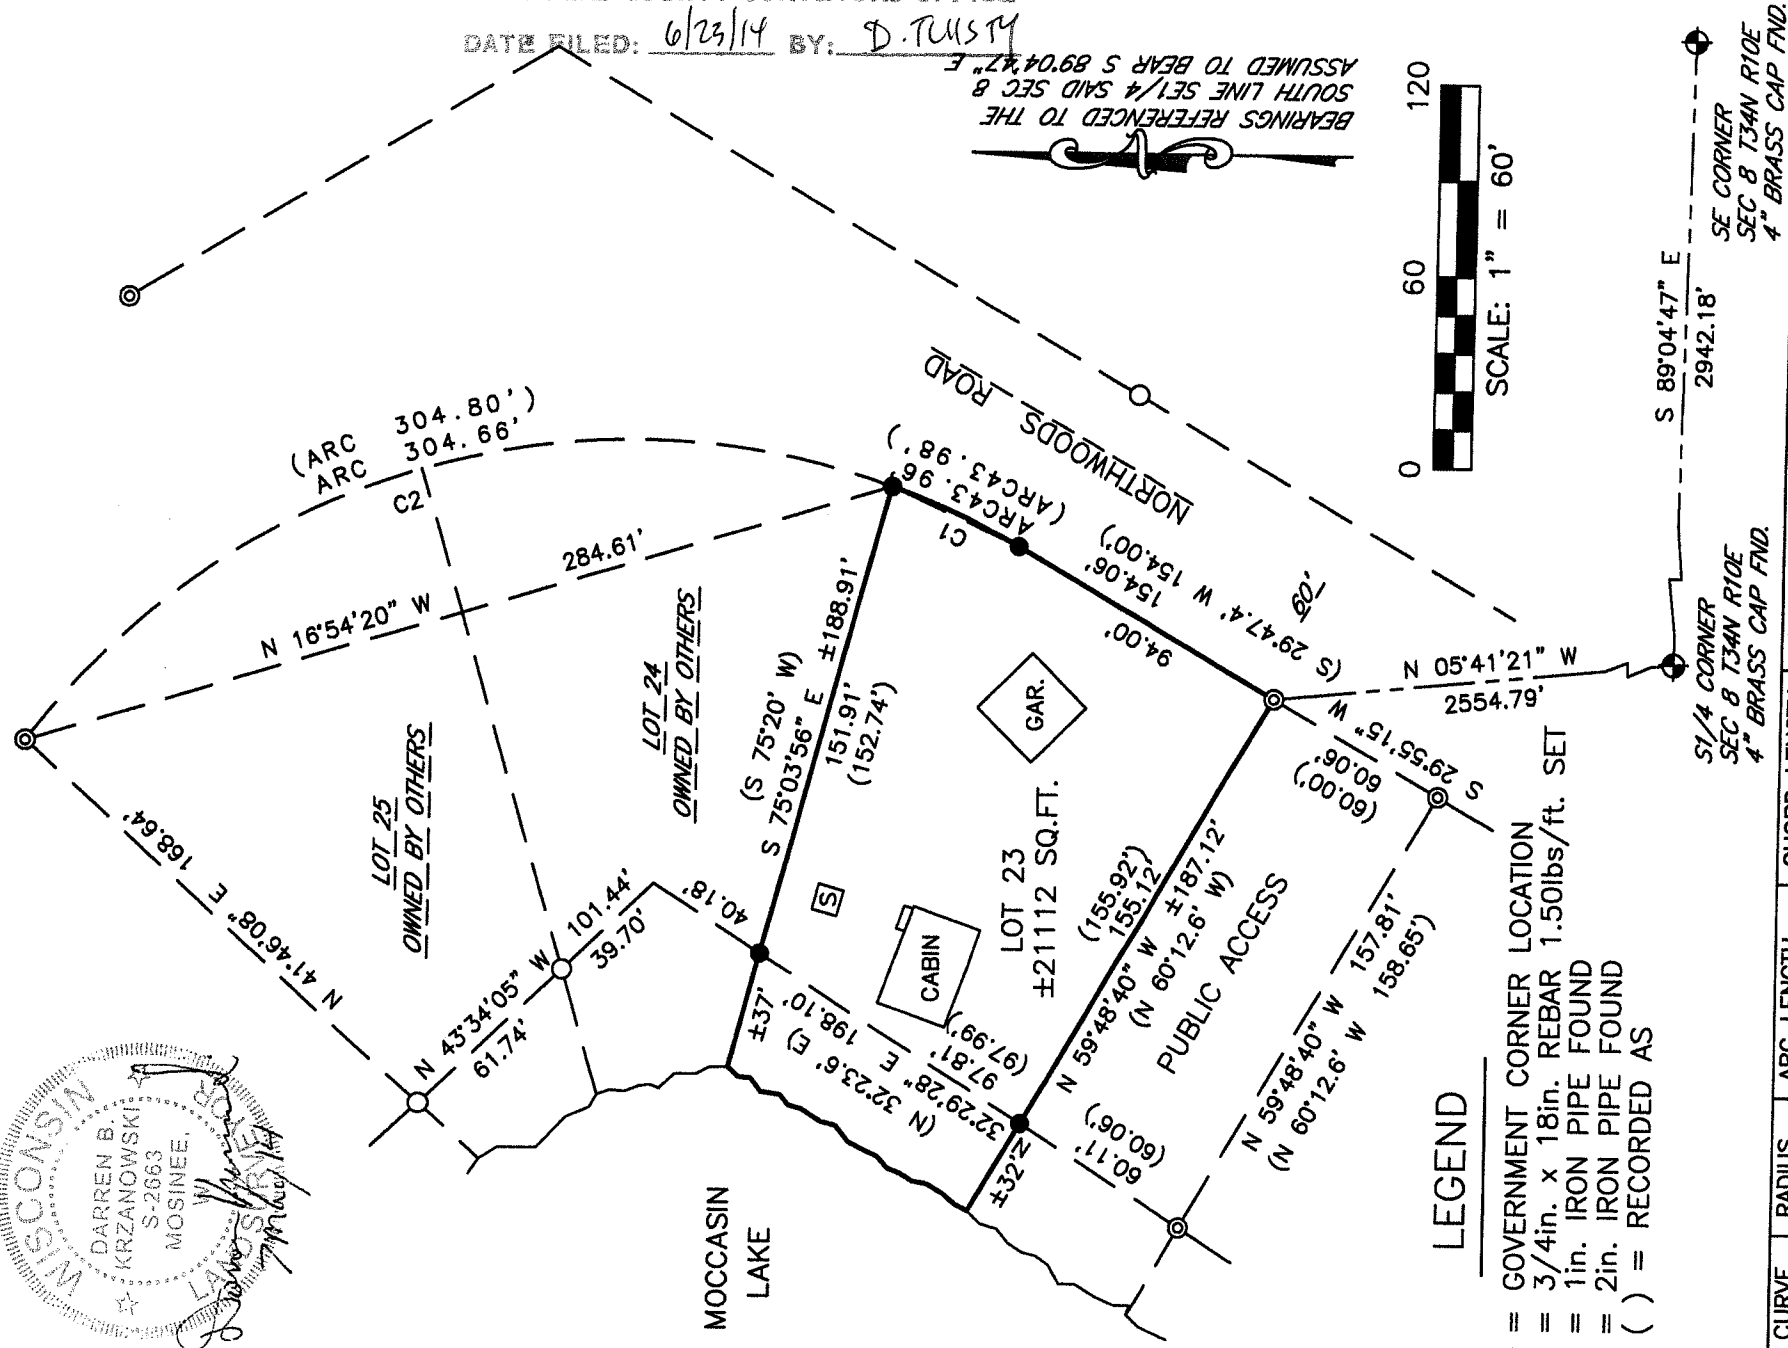

CURVE	RADIUS	ARC LENGTH	CHORD LENGTH	CHORD BEARING	DELTA ANGLE
C1	240.00'	43.96'	43.90'	N 24°42'30" E	10°29'42"
C2	240.00'	304.66'	284.61'	N 16°54'20" W	72°43'58"

CENTRAL STAKING INC.

2523 POST ROAD
STEVENS POINT, WI 54481
OFFICE 715-345-6904 FAX 715-345-7728

**PLAT OF SURVEY MAP
PREPARED FOR: RICHARD ANDRZEJEWSKI**

BEING LOT 23, PLAT OF NORTHWOODS MOCCASIN LAKE, LOCATED IN GOVERNMENT LOT 3, SECTION 8, T34N R10E, TOWN OF ELCHO, LANGLADE COUNTY, WISCONSIN.

SURVEYOR'S CERTIFICATE


I, DARREN B. KRZANOWSKI, REGISTERED LAND SURVEYOR, HEREBY CERTIFY: THAT AT THE DIRECTION OF RICHARD ANDRZEJEWSKI, I HAVE SURVEYED AND MAPPED LOT 23, PLAT OF NORTHWOODS MOCCASIN LAKE, BEING A PART OF GOVERNMENT LOT 3, SECTION 8, TOWNSHIP 34 NORTH, RANGE 10 EAST, TOWN OF ELCHO, LANGLADE COUNTY, WISCONSIN.

DESCRIBED AS FOLLOWS:

COMMENCING AT THE SOUTH QUARTER CORNER OF SAID SECTION 8; THENCE N 05°41'21" W 2554.79 FEET TO THE POINT OF BEGINNING; THENCE N 59°48'40" W 155.12 FEET TO A POINT LYING 32 FEET MORE OR LESS FROM THE WATERS EDGE OF MOCCASIN LAKE AND THE BEGINNING OF A MEANDER LINE; THENCE N 32°29'28" E ALONG THE MEANDER LINE 97.81 FEET TO A POINT LYING 37 FEET MORE OR LESS FROM THE WATERS EDGE OF MOCCASIN LAKE AND THE END OF A MEANDER LINE; THENCE S 75°03'56" E 151.91 FEET; THENCE 43.96 FEET ALONG THE ARC OF A CURVE CONCAVE TO THE NORTHWEST WHOSE RADIUS IS 240.00 FEET, WHOSE DELTA ANGLE IS 10°29'42" AND WHOSE CHORD BEARS S 24°42'30" W 43.96 FEET; THENCE S 29°55'15" W 94.00 FEET TO THE POINT OF BEGINNING. INCLUDING ALL LANDS LYING BETWEEN THE MEANDER LINE AND THE WATERS EDGE OF MOCCASIN LAKE.

THAT SAID MAP IS A TRUE AND CORRECT REPRESENTATION OF THE EXTERIOR BOUNDARIES OF THE LANDS SURVEYED AND THE PLAT OF SURVEY THERE OF MADE.

THAT I HAVE FULLY COMPLIED WITH CHAPTER A-E 7 OF THE WISCONSIN ADMINISTRATIVE CODE. ALL TO THE BEST OF MY KNOWLEDGE AND BELIEF IN SURVEYING AND MAPPING THE SAME.

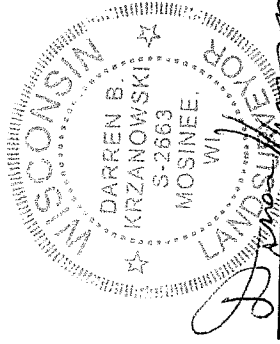

DARREN B. KRZANOWSKI R.L.S. 2663
DATED THIS 7TH DAY OF MAY, 2014

RECORD # 10888 pg 2/2
LANGLADE COUNTY SURVEYORS OFFICE
DATE FILED: 6/23/14 BY: P. TLUSTY

CENTRAL STAKING INC.

2523 POST ROAD
STEVENS POINT, WI 54481
OFFICE 715-345-6904 FAX 715-345-7728