



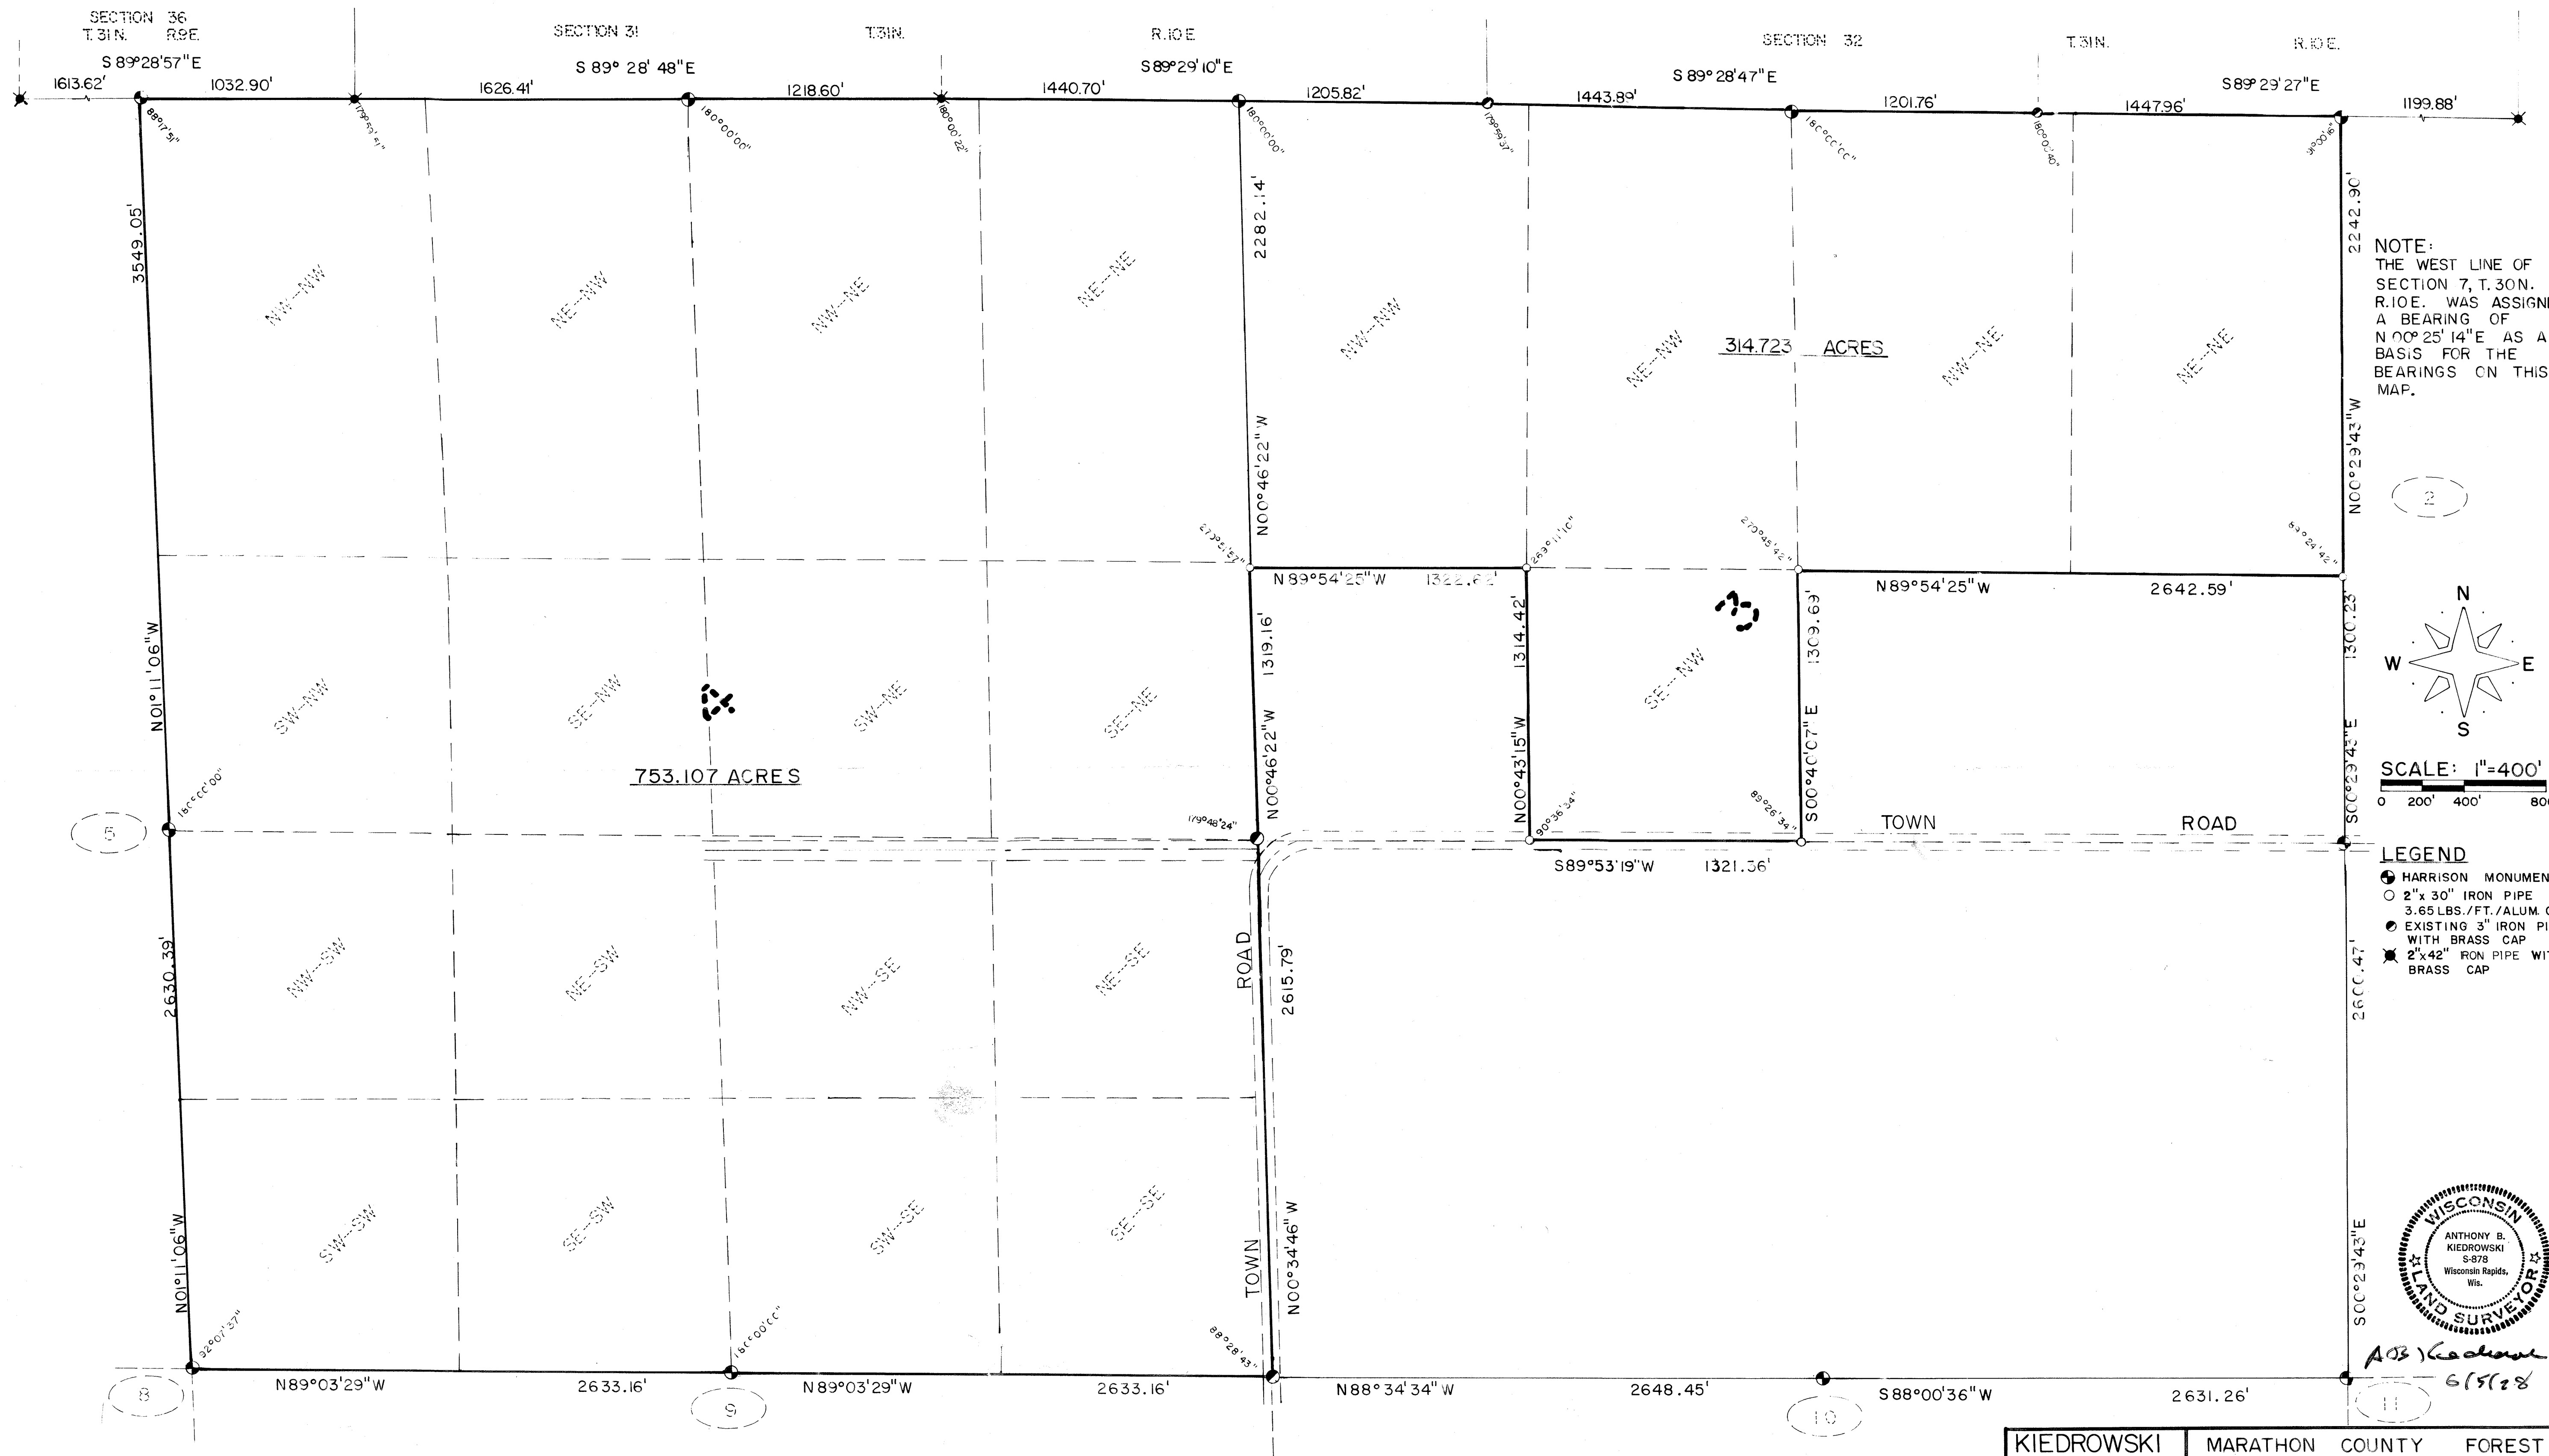


NOTE:
THE WEST LINE OF
SECTION 7, T.30N.
R.10E. WAS ASSIGNED
A BEARING OF
N 00° 25' 14\"/>

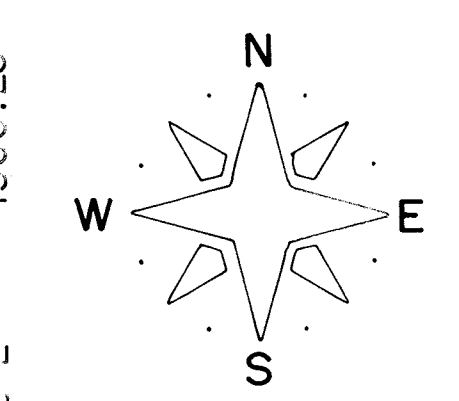

SCALE: 1"=400'
0 200' 400' 800'

- LEGEND
- HARRISON MONUMENT
 - 2" x 30" IRON PIPE
 - 3.65 LBS./FT. ALUM. CAP
 - EXISTING 3" IRON PIPE WITH BRASS CAP
 - ✱ 2" x 42" IRON PIPE WITH BRASS CAP

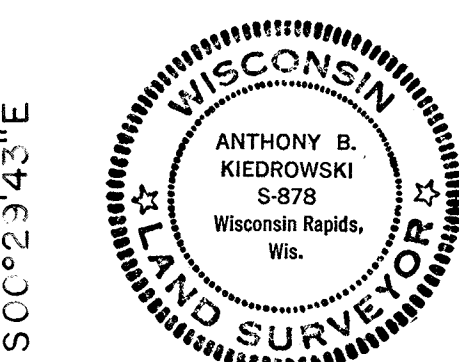

KIEDROWSKI ENGINEERING INC. ROUTE 5 WISCONSIN RAPIDS WI. 54494	MARATHON COUNTY FOREST SECTION 384 T.30N. R.10E. TOWN OF HARRISON
	DATE: MAY 11, 1978 DRAWN BY: BETTY MERZ APP. BY:
	RECORD # 40001 LANGLADE COUNTY SURVEYORS OFFICE DATE FILED: 5/23/93 BY: D.T.