

LINCOLN CO. R-8-E
LANGLADE CO. R-9-E

VILAS

BEGIN RELOCATION ORDER
STATION 10+00


N = 511,550 (±100')
E = 2,148,100 (±100')
THE NW COR. OF SEC. 30, T-32-N, R-9-E

COORDINATES SHOWN ON THIS PLAT ARE REFERENCED TO THE WISCONSIN COORDINATE SYSTEM CENTRAL ZONE AND SCALED FROM THE DOERING QUADRANGLE FOR IDENTIFICATION PURPOSES ONLY.

BEARINGS SHOWN ARE MAGNETIC BEARINGS.

RIGHT-OF-WAY BOUNDARIES ARE DEFINED WITH COURSES OF THE PERIMETER OF THE HIGHWAY LANDS REFERENCED TO THE U.S. PUBLIC LAND SURVEY OR OTHER SURVEYS OF PUBLIC RECORD. OTHER INFORMATION IS PROVIDED TO SUPPLEMENT THE BASIC PERIMETER DESCRIPTION AND SHALL NOT BE CONSTRUED TO PREVAIL OVER THE PERIMETER DESCRIPTION.

REVISION DATE	R/W PROJECT NUMBER	SHEET NUMBER
1-19-84	9362-02-00	
FEDERAL PROJECT NUMBER		
PLAT OF RIGHT OF WAY REQUIRED FOR WEST LANGLADE COUNTY LINE-C.T.H. "C" ROAD		
C.T.H. "C" LANGLADE COUNTY SCALE 0 100 200 Ft. DATE		
CONSTRUCTION PROJECT NUMBER		
9362-02-70		
APPROVED FOR LANGLADE COUNTY BY		
DATE COUNTY HIGHWAY COMMISSIONER		

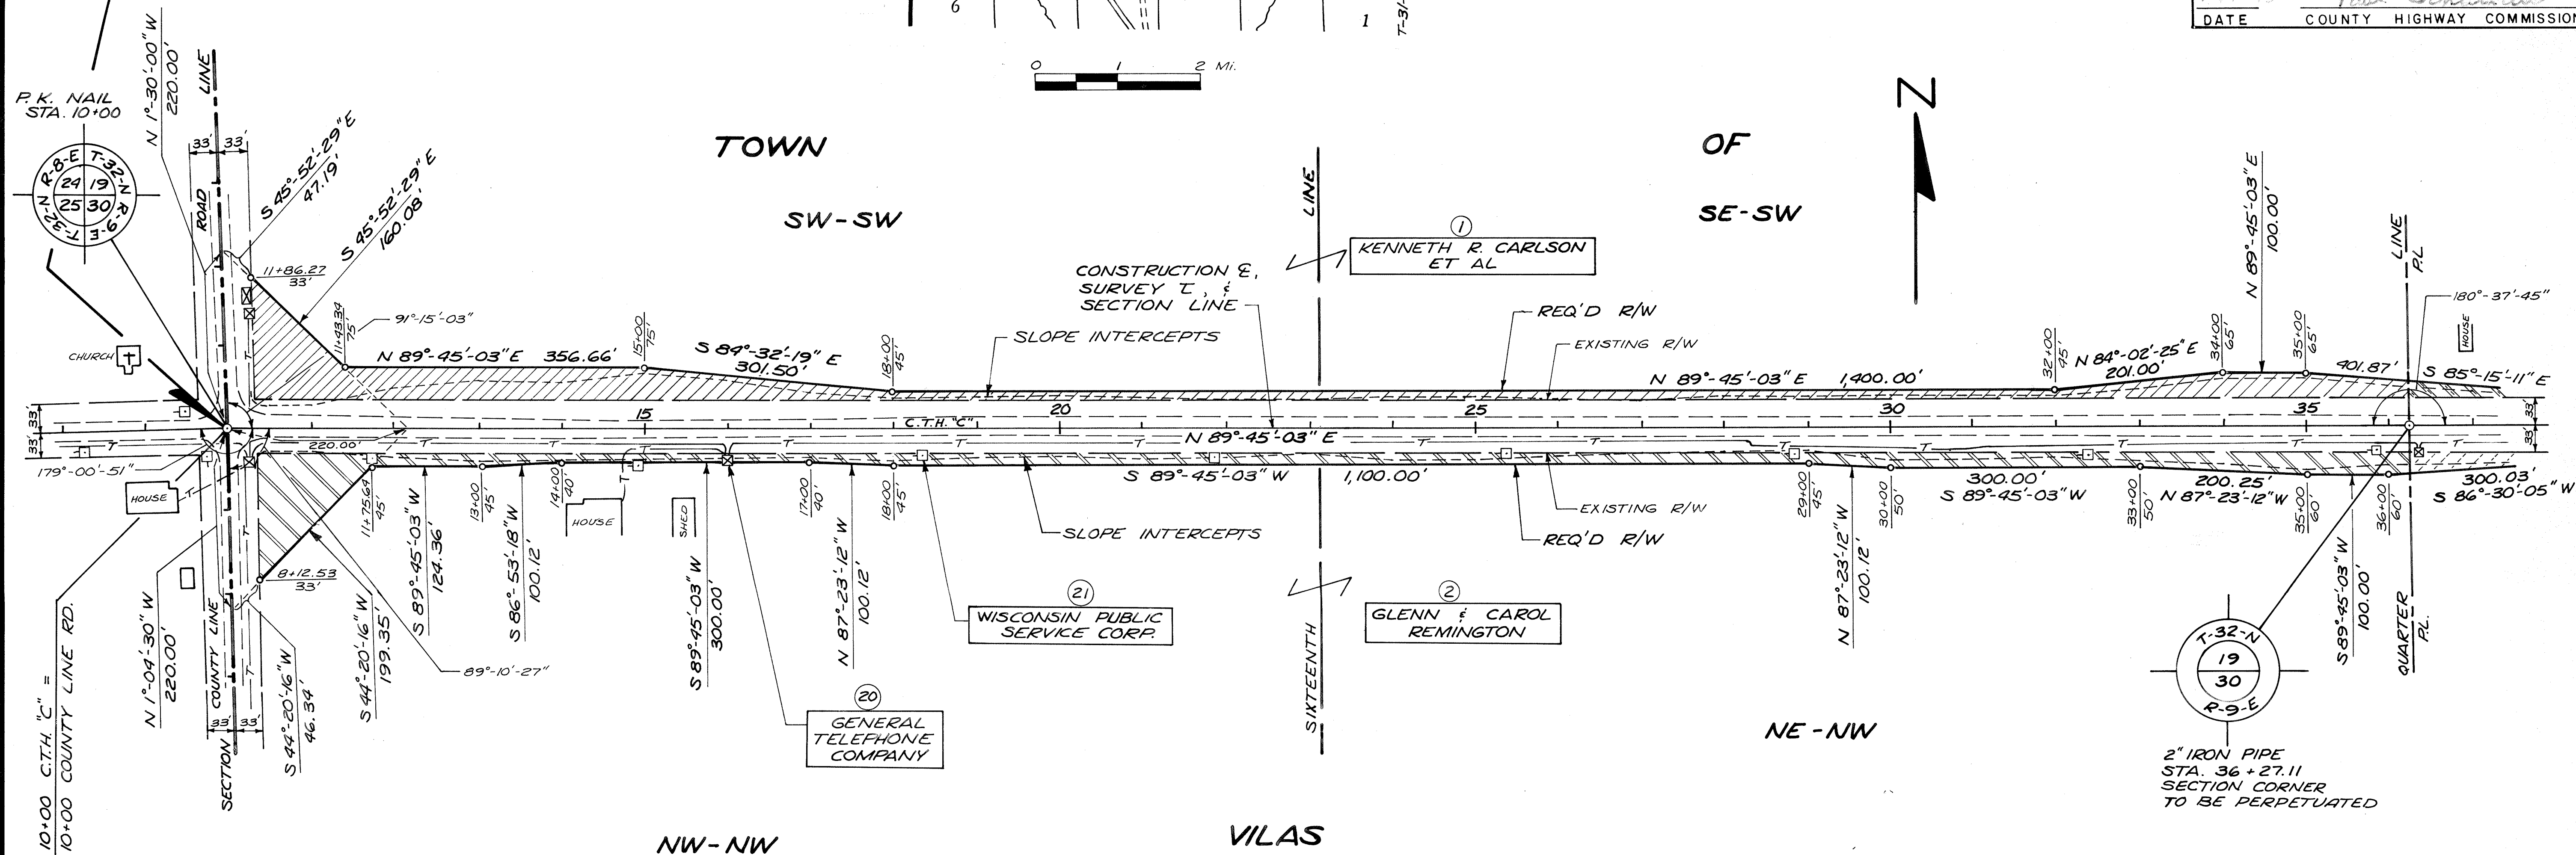

STANDARD ABBREVIATIONS

CL CENTERLINE
T TRANSIT LINE
PL. PROPERTY LINE
REQ'D REQUIRED
R/W RIGHT-OF-WAY
STA. STATION

COR. CORNER
CONST. CONSTRUCTION
R.R. RAILROAD
BK. BACK
AHD. AHEAD
S SHED

LEGEND

☒ TELEPHONE RISER
☐ POWER POLE
-T- BURIED TELEPHONE CABLE


SCHEDULE OF LANDS AND INTERESTS REQUIRED

PARCEL NUMBER	OWNER	INTEREST REQUIRED	L.H.E. ACRES	ACRES REQUIRED			TOTAL REMAINING ACRES	OPERATIONS PROJECT NUMBER
				NEW R/W REQUIRED	EXISTING R/W	TOTAL R/W REQUIRED		
1	KENNETH R. CARLSON, ET AL	FEE	-	1.42	2.11	3.53	76.67	9362-02-00
2	GLENN & CAROL REMINGTON	FEE	-	1.03	2.11	3.14	116.36	"
20	GENERAL TELEPHONE CO.	RELEASE OF RIGHTS	-	-	-	-	-	"
21	WISCONSIN PUBLIC SERVICE CORP.	"	-	-	-	-	-	"


RECORD # 40004
DATE FILED 5/28/93 BY D.T.

VILAS - 5

CURVE DATA		
(CONSTRUCTION &)		
P.I. = 48+30.00	P.I. = 52+90.07	P.I. = 62+08.03
Δ = 0°-59'-24"	Δ = 0°-59'-24"	Δ = 5°-24'-47"
D = 0°-30'	D = 0°-30'	D = 1°-00'
R = 11,459.16'	R = 11,459.16'	R = 5,729.58'
T = 99.01'	T = 99.01'	T = 270.85'
L = 198.02'	L = 198.02'	L = 541.31'

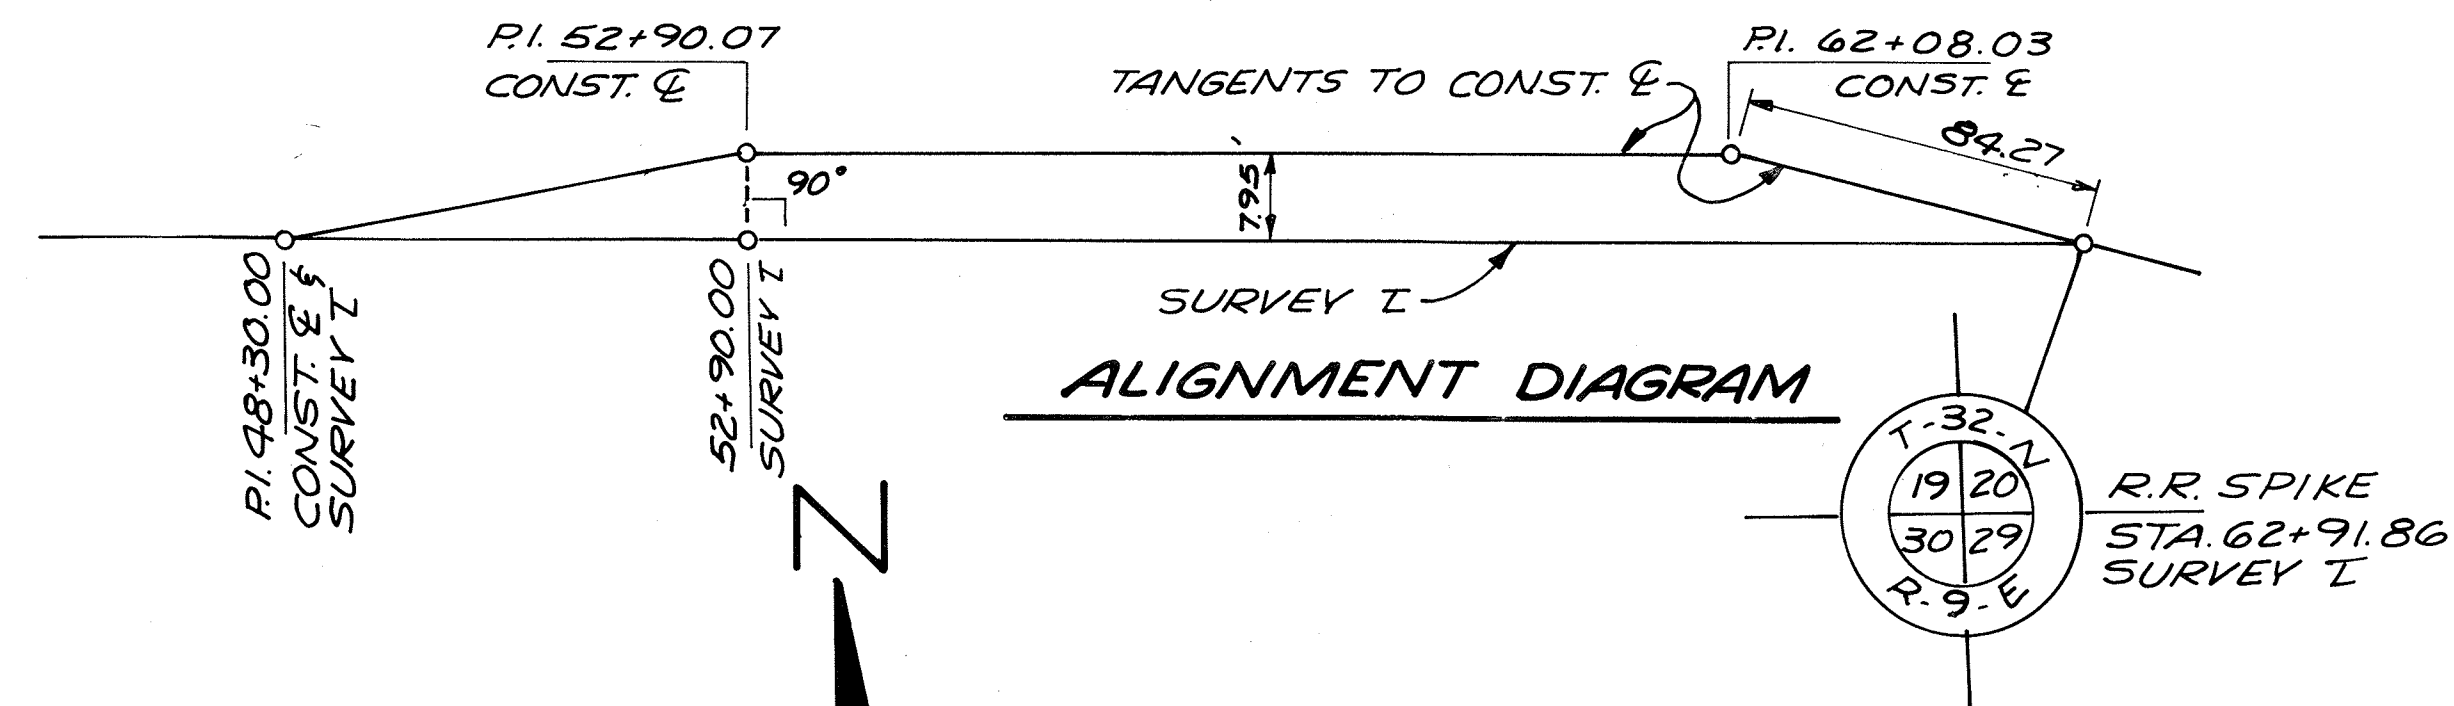

REVISION DATE 1-19-84	R/W PROJECT NUMBER 9362-02-00	SHEET NUMBER
FEDERAL PROJECT NUMBER		
PLAT OF RIGHT OF WAY REQUIRED FOR WEST LANGLADE COUNTY LINE C.T.H. "C" ROAD		
C.T.H. "C" LANGLADE COUNTY SCALE 0 100 200 Ft. DATE		
CONSTRUCTION PROJECT NUMBER 9362-02-70		

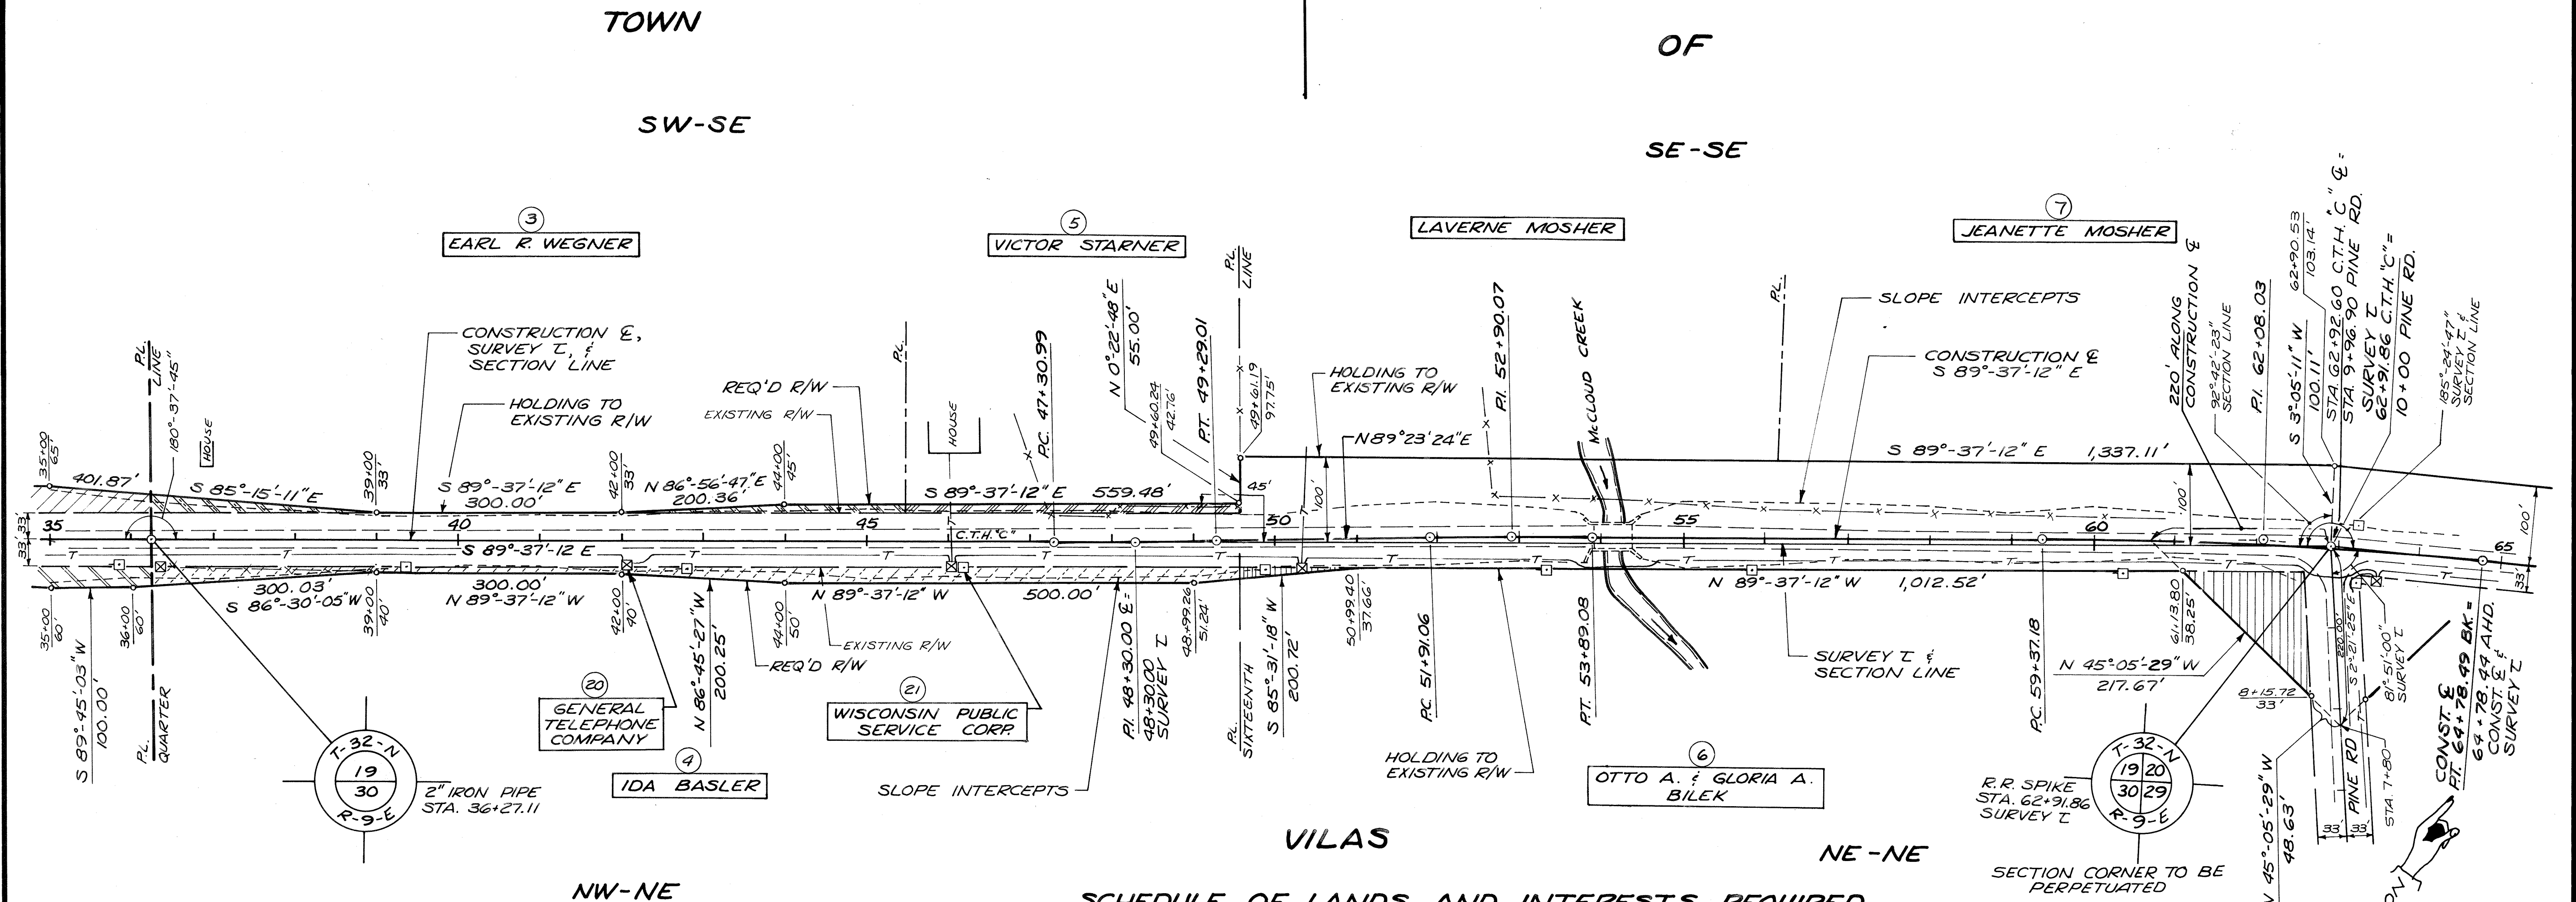


SCHEDULE OF LANDS AND INTERESTS REQUIRED

PARCEL NUMBER	OWNER	INTEREST REQUIRED	L.H.E. ACRES	ACRES REQUIRED			TOTAL REMAINING ACRES	OPERATIONS PROJECT NUMBER
				NEW R/W REQUIRED	EXISTING R/W	TOTAL R/W REQUIRED		
3	EARL R. WEGNER	FEE	—	0.13	0.69	0.82	77.17	9362-02-00
4	IDA BASLER	FEE	—	0.42	1.01	1.43	198.57	"
5	VICTOR STARNIER	FEE	—	0.11	0.32	0.43	1.57	"
6	OTTO A. & GLORIA A. BILEK	FEE	—	0.28	1.13	1.41	18.59	"
7	JEANETTE MOSHER	FEE	—	0.42	0.61	1.03	49.43	"
20	GENERAL TELEPHONE COMPANY	RELEASE OF RIGHTS	—	—	—	—	—	"
21	WISCONSIN PUBLIC SERVICE CORP.	"	—	—	—	—	—	"

CONSTRUCTION & CURVE DATA

P.I. = 113+42.54
 Δ = 4°-07'-33"
 D = 0°-30'
 R = 11,459.16'
 T = 412.76'
 L = 825.17'

LINCOLN CO. R-8-E
 LANGLADE CO. R-9-E

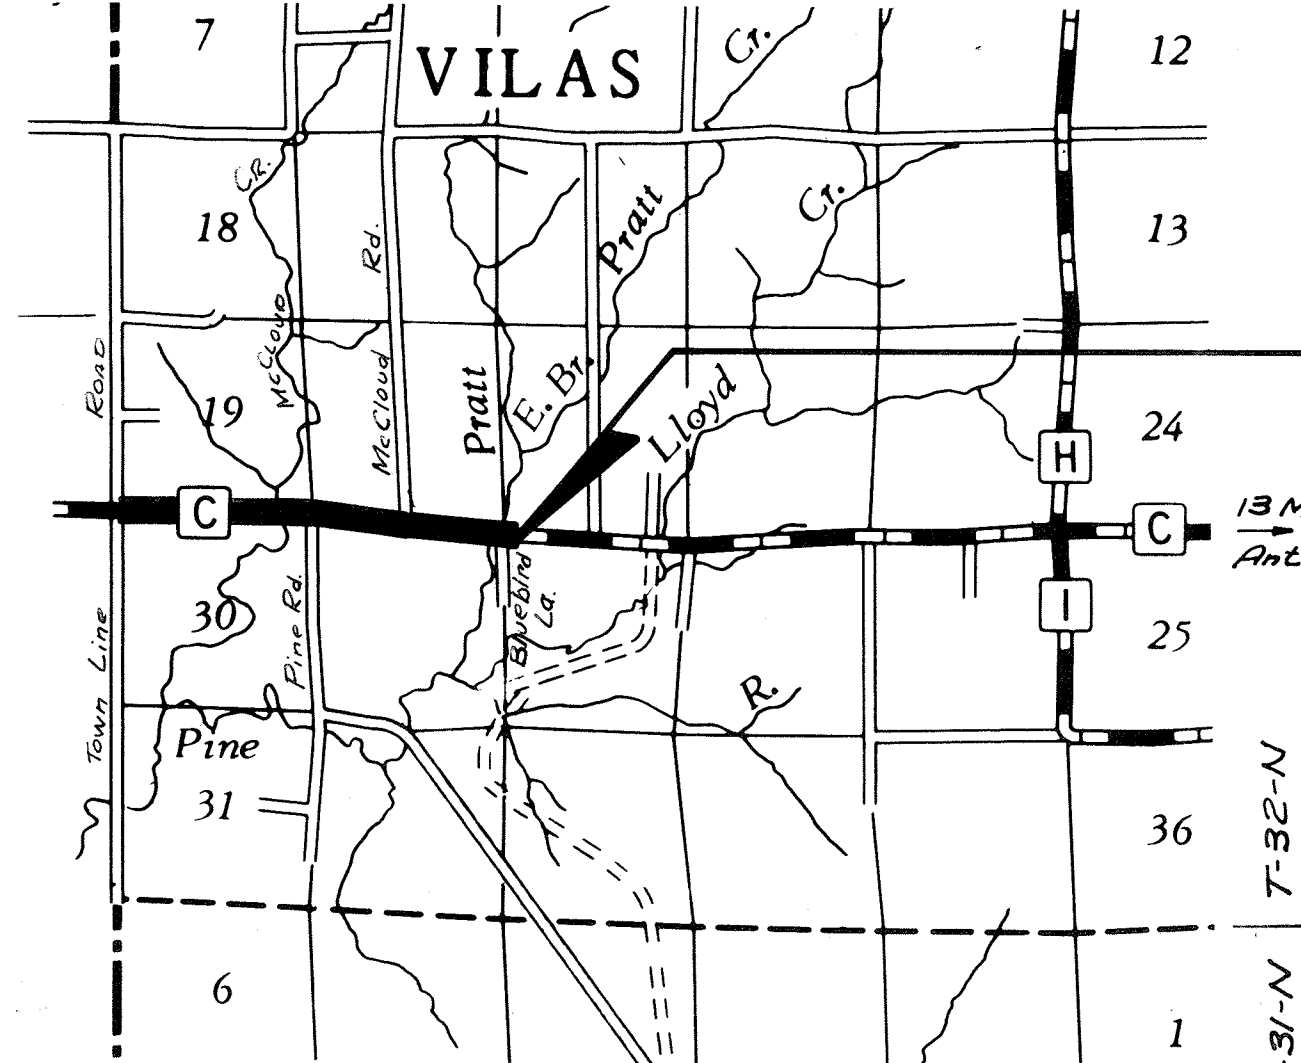

END RELOCATION ORDER STATION 116+00


N = 510,850 (±100')
 E = 2,158,650 (±100')
 1.00' S. AND 96.14' E. OF THE
 SW COR. SEC. 21, T-32-N, R-9-E

REVISION DATE	R/W PROJECT NUMBER 9362-02-00	SHEET NUMBER
1-19-84	FEDERAL PROJECT NUMBER	
PLAT OF RIGHT OF WAY REQUIRED FOR WEST LANGLADE COUNTY LINE-C.T.H. "I" ROAD C.T.H. "C" LANGLADE COUNTY SCALE 0 100 200 Ft. DATE CONSTRUCTION PROJECT NUMBER 9362-02-70		

TOWN
SW-SE

OF
SE-SE

SW-SW

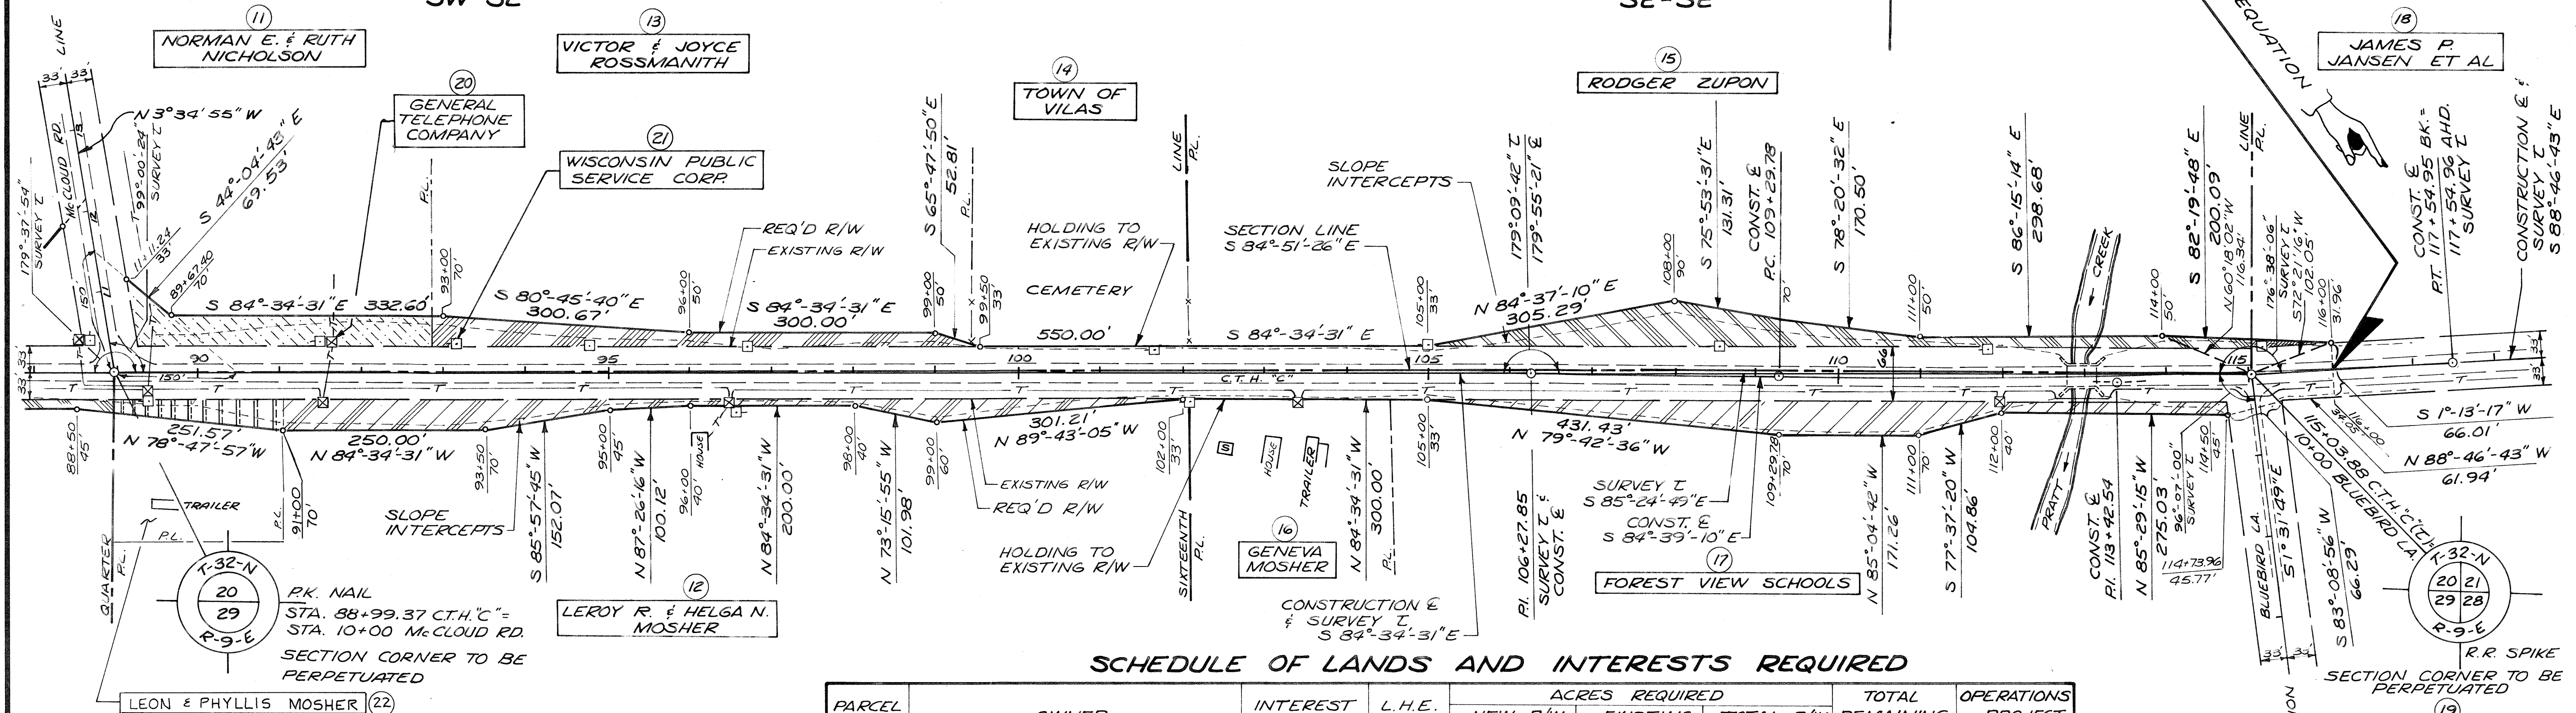

SCHEDULE OF LANDS AND INTERESTS REQUIRED

PARCEL NUMBER	OWNER	INTEREST REQUIRED	L.H.E. ACRES	ACRES REQUIRED			TOTAL REMAINING ACRES	OPERATIONS PROJECT NUMBER
				NEW R/W REQUIRED	EXISTING R/W	TOTAL R/W REQUIRED		
11	NORMAN E. & RUTH NICHOLSON	FEE	—	0.33	0.36	0.69	2.31	9362-02-00
12	LEROY R. & HELGA N. MOSHER	FEE	—	0.48	0.84	1.32	36.18	"
13	VICTOR & JOYCE ROSSMANITH	FEE	—	0.32	0.50	0.82	274.18	"
14	TOWN OF VILAS	FEE	—	0.00	0.20	0.20	1.80	"
15	RODGER ZUPON	FEE	—	0.54	0.98	1.52	78.48	"
16	GENEVA MOSHER	FEE	—	0.00	0.20	0.20	0.80	"
17	FOREST VIEW SCHOOLS	FEE	—	0.49	0.80	1.29	37.21	"
18	JAMES P. JANSEN ET. AL.	FEE	—	0.01	0.30	0.31	79.69	"
19	ADELINE M. OTT	FEE	—	0.00	0.30	0.30	39.70	"
20	GENERAL TELEPHONE COMPANY	RELEASE OF RIGHTS	—	—	—	—	—	"
21	WISCONSIN PUBLIC SERVICE CORP.	"	—	—	—	—	—	"
22	LEON & PHYLLIS MOSHER	FEE	—	0.13	0.16	0.29	0.71	"

NE-NE

NW-NW

NW-NE

VILAS

SCHEDULE OF LANDS AND INTERESTS REQUIRED

PARCEL NUMBER	OWNER	INTEREST REQUIRED	L.H.E ACRES	ACRES REQUIRED			TOTAL REMAINING ACRES	OPERATIONS PROJECT NUMBER
				NEW R/W REQUIRED	EXISTING R/W	TOTAL R/W REQUIRED		
7	JEANETTE MOSHER	FEE	—	SEE SHEET NO.				9362-02-00
8	MARVIN N. & JUDITH F. KAPPELLEN	FEE	—	0.20	0.50	0.70	14.30	"
9	DARRELL M. & JUDITH STRANDBERG	FEE	—	0.57	1.10	1.67	38.33	"
10	VERNON D. & ALICE A. STRANDBERG	FEE	—	0.43	1.00	1.43	38.57	"
20	GENERAL TELEPHONE CO.	RELEASE OF RIGHTS	—	—	—	—	—	"
21	WISCONSIN PUBLIC SERVICE CORP.	"	—	—	—	—	—	"

REVISION DATE	R/W PROJECT NUMBER	SHEET NUMBER
1-19-84	9362-02-00	
	FEDERAL PROJECT NUMBER	
	PLAT OF RIGHT OF WAY REQUIRED FOR	
	WEST LANGLADE COUNTY LINE-C.T.H. "J" ROAD	
	C.T.H. "C"	
	LANGLADE COUNTY	
	SCALE 100 200 Ft.	
	DATE	
	CONSTRUCTION PROJECT NUMBER	
	9362-02-70	

CONSTRUCTION & CURVE DATA

P.I. = 62+08.03
Δ = 5°24'47"
D = 1°00'
R = 5729.58'
T = 270.85'
L = 541.31'

