


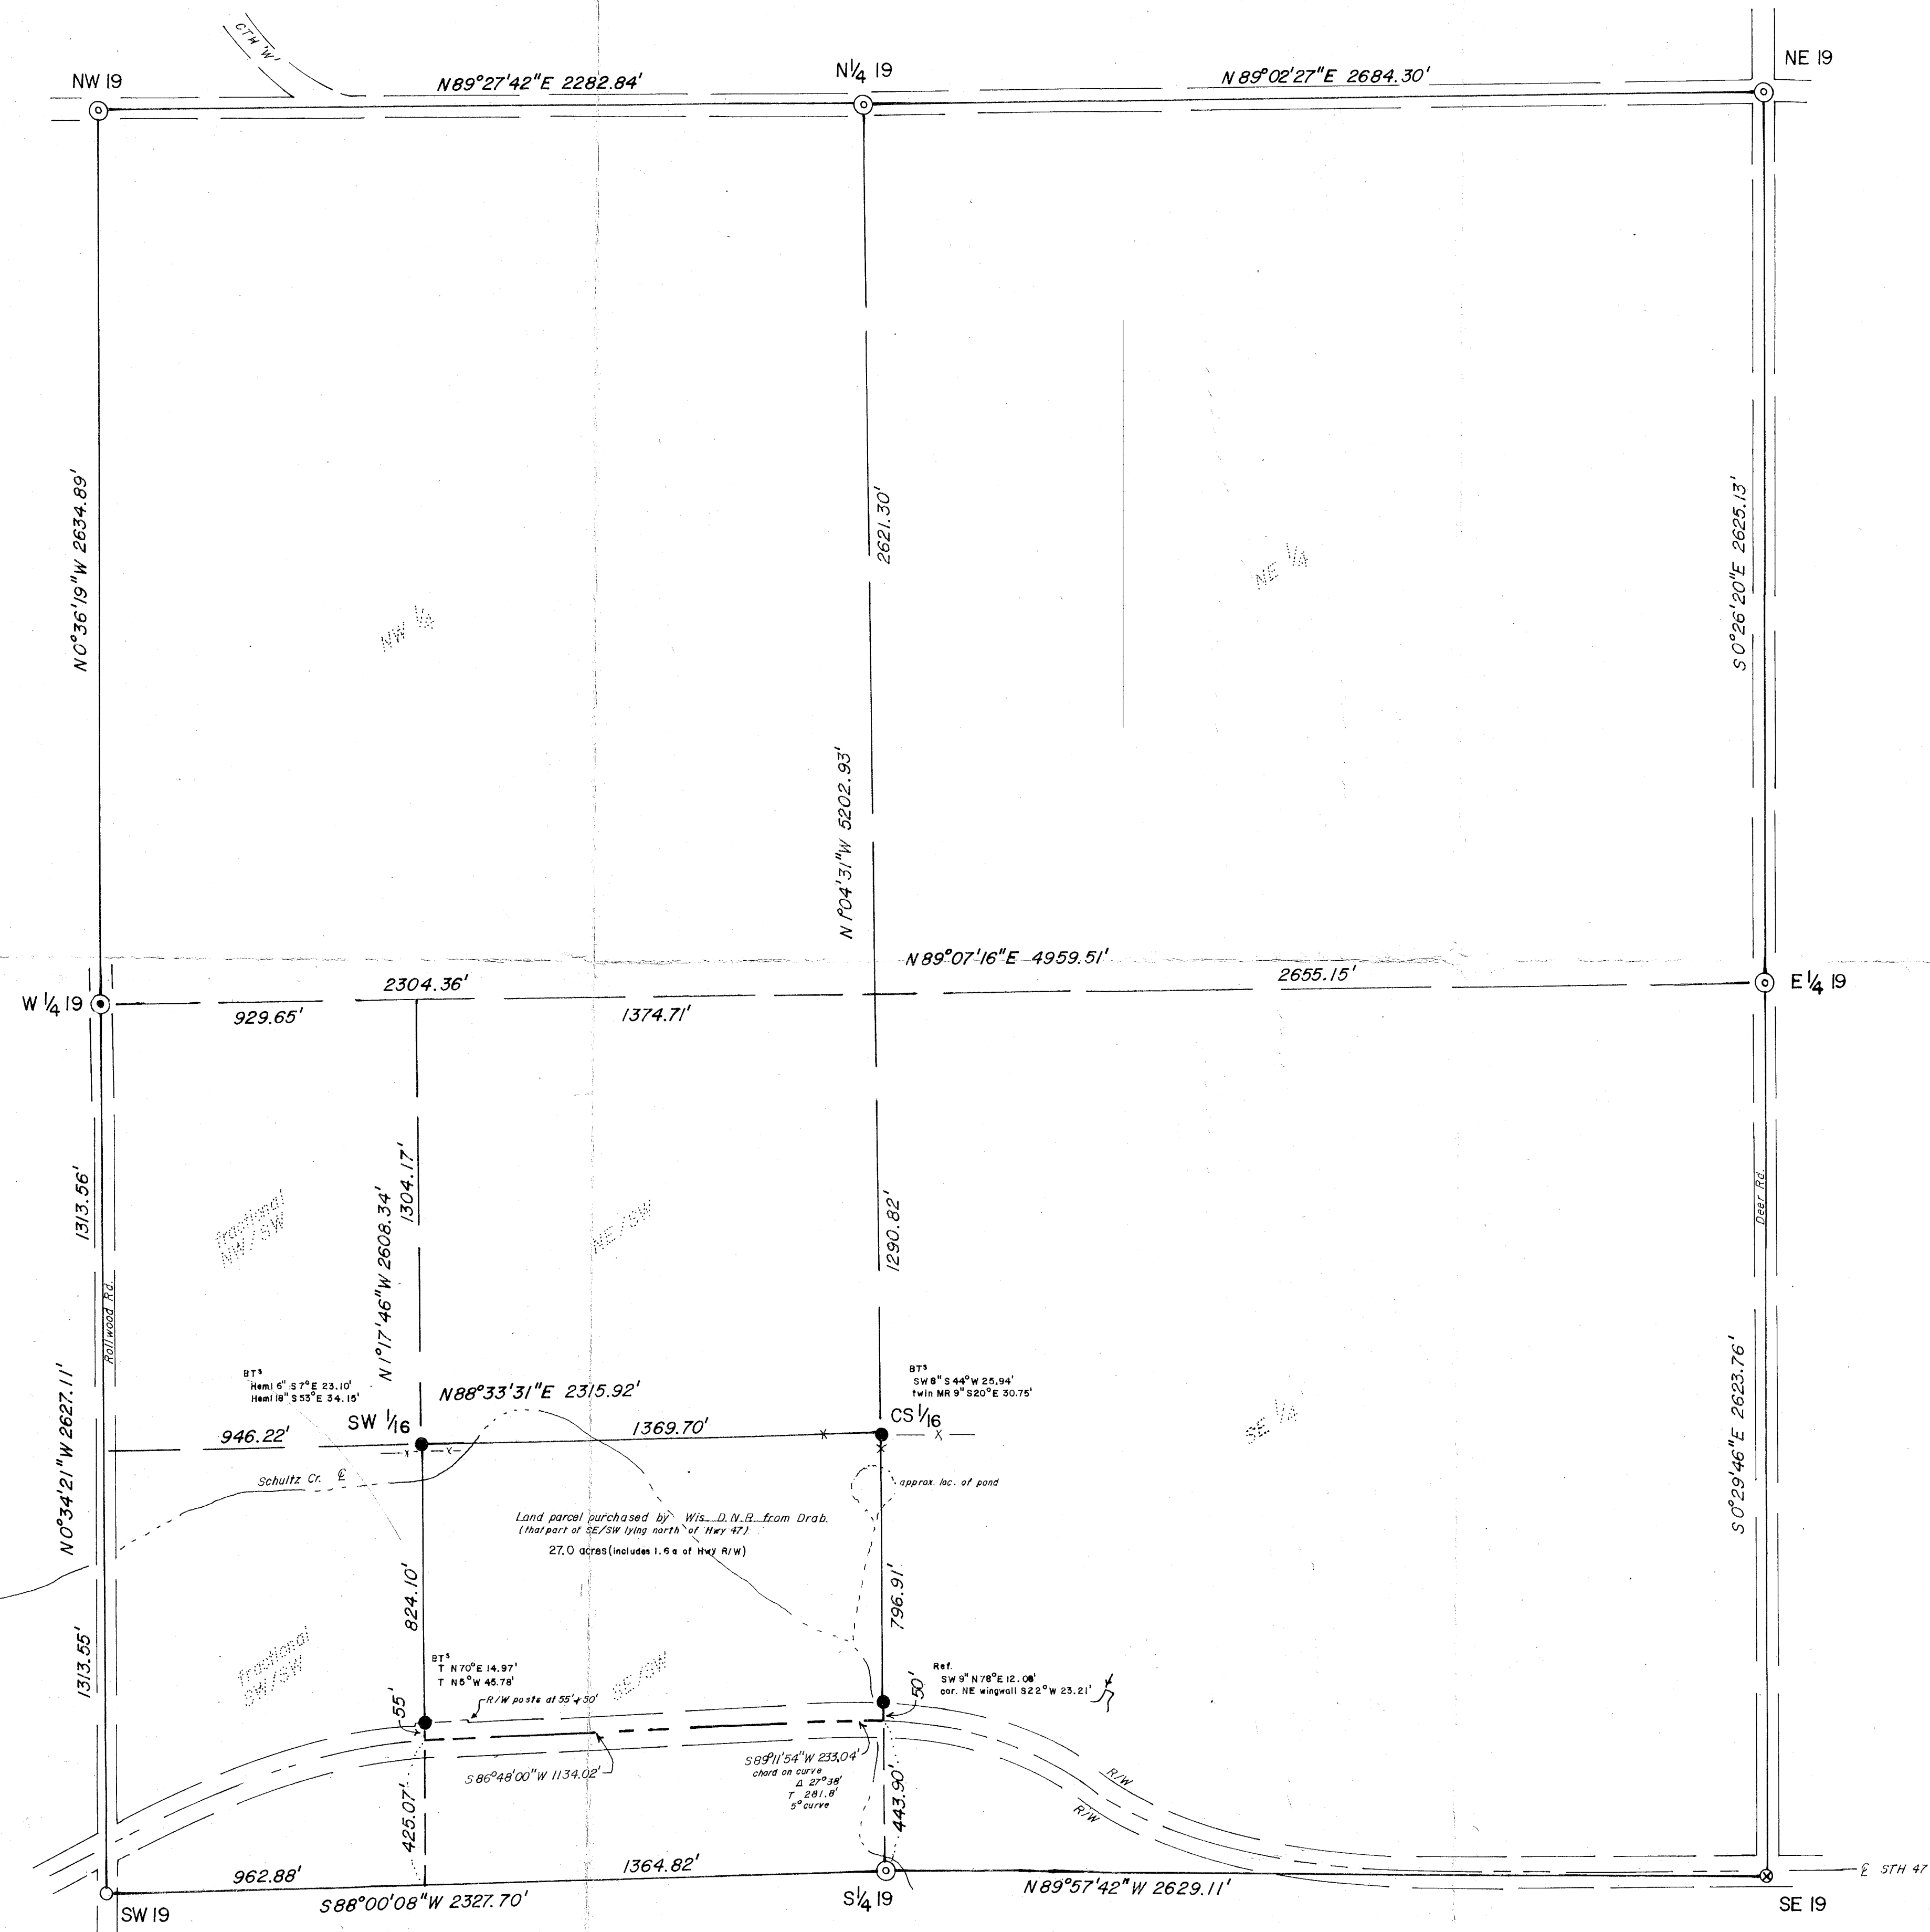

LEGEND


- ⊗ RR spike, found
- 1" iron pipe, found
- ⊙ Langlade Co. brass cap, found
- ⊙ 2" iron pipe, w/brass cap, set
- 1" iron pipe, set

NOTES

Survey for Dept. of Natural Resources, Antigo Area Hdqtrs. at the request of Max Johnson, Fish Manager.

Survey field work completed 5/11/88, field notes filed at Trout Lake Sta., 4125 Hwy M, Boulder Jct.

See the Certified Corner Sheets on file at Langlade Co. Register of Deeds for BT and Ref. information.

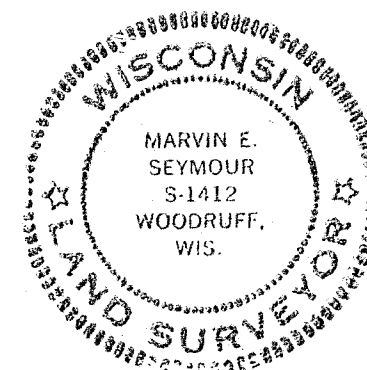

SURVEYOR'S CERTIFICATE

Certified correct to the best of my knowledge and belief.

Marvin E. Seymour
RLS 1412

July 6, 1988

RECORD # 40006
LANGLADE COUNTY SURVEYORS OFFICE
DATE FILED: 5/28/93 BY: D.T.

E. DRAB PARCEL
T30N, R12E, Langlade Co.
Sec. 19

Scale 1" = 300'
Dr. by M. Seymour July 6, 1988