


STATE OF WISCONSIN

DEPARTMENT OF NATURAL RESOURCES

F. DE BROUX PARCEL

SOUTH 1/2 OF THE SE 1/4 OF SECT. 7, T.30N.-R.12E.

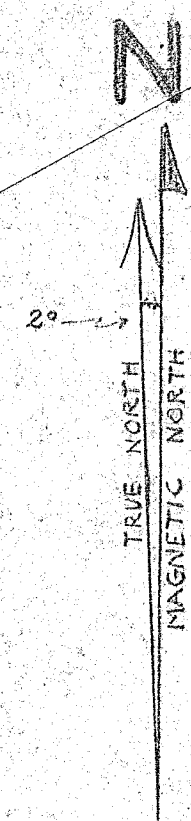

I, WILLIAM F. KELLY, REGISTERED SURVEYOR, DO HEREBY CERTIFY: THAT I HAVE SURVEYED, DIVIDED, AND MAPPED A PARCEL OF LAND FOR THE STATE OF WISCONSIN, DEPARTMENT OF NATURAL RESOURCES, LOCATED IN THE SOUTH 1/2 OF THE SE 1/4 OF SECTION 7, TOWN 30 NORTH, RANGE 12 EAST, IN LANGLEAD COUNTY, STATE OF WISCONSIN DESCRIBED AS FOLLOWS: COMMENCING AT THE EAST 1/4 CORNER OF SECTION 6, T.30N.-R.12E. THENCE ON A MAGNETIC BEARING S3°09'02"E 5242.60 FEET; THENCE S3°00'00"E 2002.40 FEET TO THE POINT OF REAL BEGINNING. SAID POINT BEING LOCATED S3°00'00"E 693.65 FEET FROM THE NE CORNER OF THE SE 1/4 SECTION 7, T.30N.-R.12E.; THENCE CONTINUING S3°00'00"E 405.74 FEET; THENCE S86°57'21"W 208.71 FEET; THENCE S3°00'00"E 208.71 FEET; THENCE S86°57'21"W 725.91 FEET; THENCE N3°12'54"W 528.00 FEET; THENCE S86°57'21"W 380.00 FEET; THENCE N3°12'54"W 511.19 FEET; THENCE S86°56'48"W 208.71 FEET; THENCE N3°12'54"W 208.71 FEET; THENCE N86°56'48"E 1108.22 FEET; THENCE S3°00'00"E 693.65 FEET; THENCE N86°56'48"E 340.00 FEET TO THE POINT OF REAL BEGINNING.

THAT I MADE SUCH SURVEY, LAND DIVISION, AND MAP AT THE REQUEST, AND UNDER THE DIRECTION OF THE STATE OF WISCONSIN, DEPARTMENT OF NATURAL RESOURCES.

THAT SAID MAP IS A CORRECT REPRESENTATION OF THE BOUNDARIES OF THE LANDS SURVEYED.


THAT I HAVE COMPLIED WITH THE RELATIVE PROVISIONS OF CHAPTER 236 OF THE WISCONSIN STATUTES IN GENERAL AND SPECIFICALLY WITH SECTION 236.15 (A), SECTION 236.20 (2), (3), AND (4) AND SECTION 236.21 (1) SAID WISCONSIN STATUTES, AND I HAVE COMPLIED WITH THE LAND DIVISION REGULATIONS OF THE COUNTY OF LANGLEAD IN SURVEYING, DIVIDING, AND MAPPING THE SAME.

DATE: 9 MAY 1974


REVISED: 31 MAY 1974

William F. Kelly 31 May 1974


William F. Kelly 9 May 1974
WILLIAM F. KELLY R.L.S. 1098

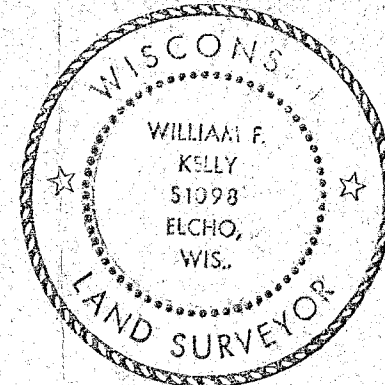

NW CORNER OF SE 1/4, SECT. 7

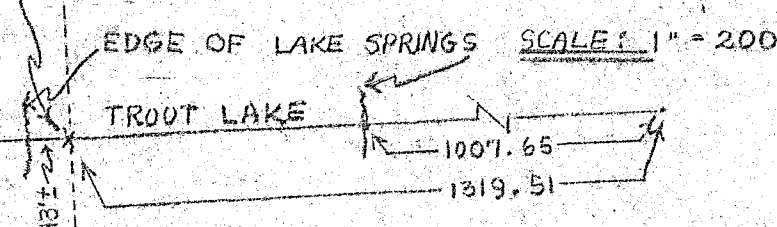

STREAM LOCATION
SCALE: 1" = 200'

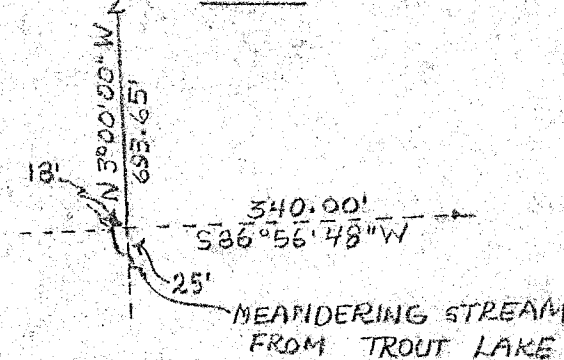



LEGEND:

- ALL BEARINGS ARE MAGNETIC.
- 2" GALVANIZED IRON PIPE
- R.R. SPIKE ON E. OF ROAD R.O.W.

SCALE:

1" = 200'
UNLESS OTHERWISE NOTED.

LOCATION SKETCH
SECTION 7, T.30N.-R.12E.

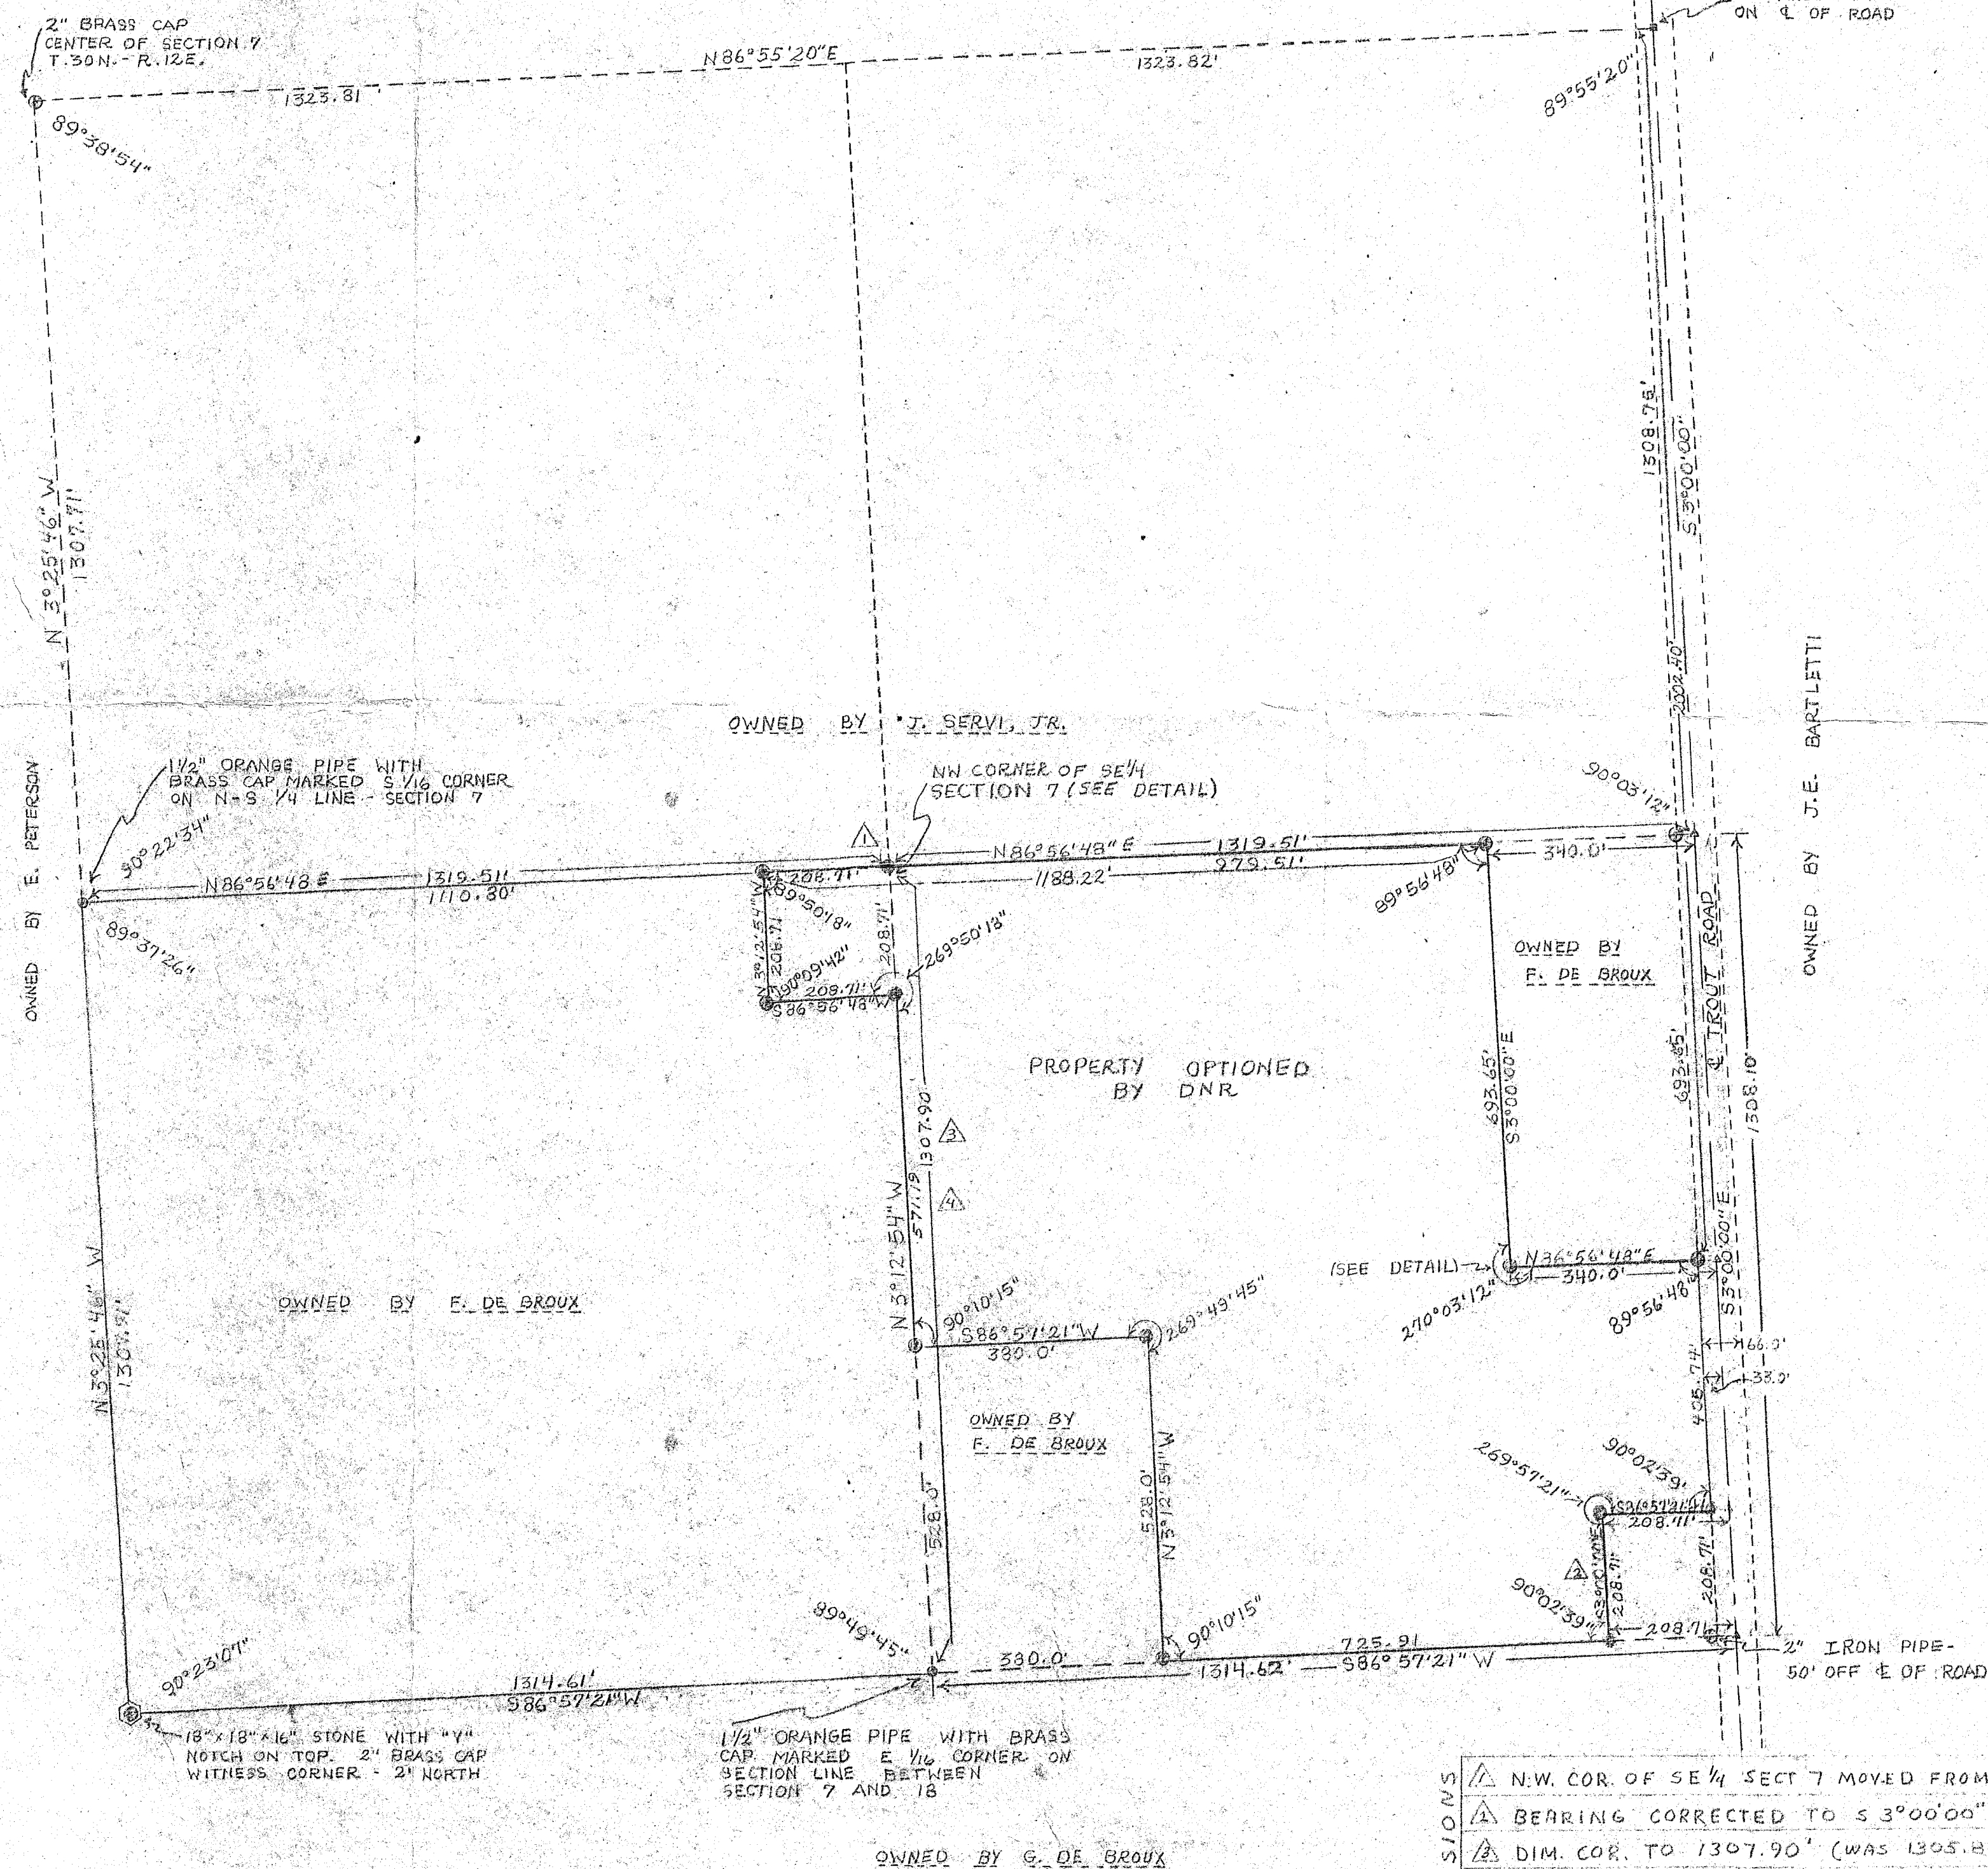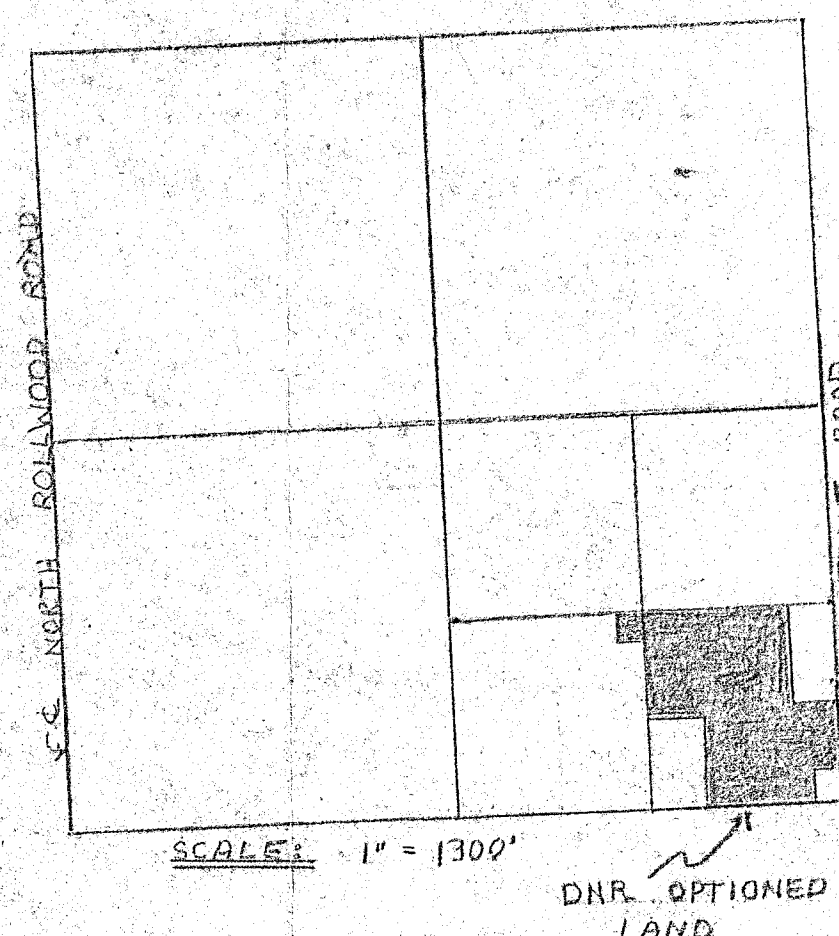

REVISIONS	DESCRIPTION
1	N.W. COR. OF SE 1/4 SECT 7 MOVED FROM DIM. LINE
2	BEARING CORRECTED TO S3°00'00"E
3	DIM. COR. TO 1307.90' (WAS 1305.84')
4	DIM. COR. TO 571.19' (WAS 569.13')
5	DESC. DIM. COR. TO 571.19' (WAS 569.13')

RECORD # 40008
LANGLADE COUNTY SURVEYORS OFFICE
DATE FILED: 5/28/74 BY: D.T.