


MAP OF SURVEY - LEFFEL PROPERTY

PART OF THE EAST 1/2 NE 1/4, SECTION 6, T33N, R13E
TOWN OF LANGLADE, LANGLADE COUNTY, WISCONSIN

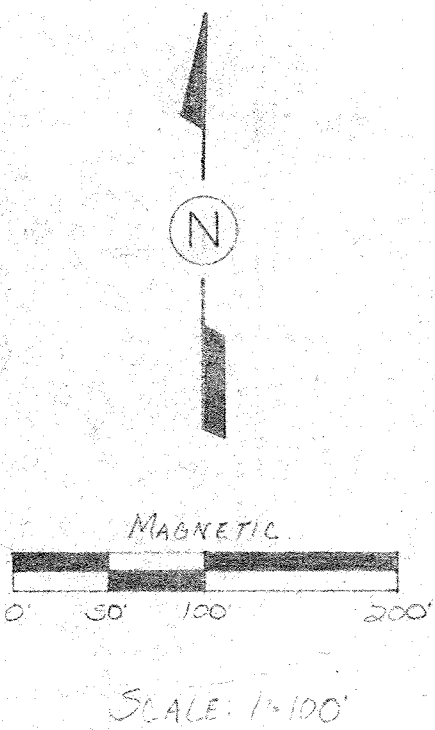

LEGEND:

- IRON PIPE, SET
- IRON PIPE, FOUND IN PLACE
- △ NAIL, SET AT CORNER LOCATION AS PREVIOUSLY ESTABLISHED (SEE D.S.M. DOC. NO. 246640)
- ⊗ 3 ALUM. MON., FOUND IN PLACE

EXISTING
PARCELS

LAKE


Lot 1
CERTIFIED SURVEY
4.25 ACRES

D.S.M. Vol. 1,
PAGE 90
Doc. No. 246640

Vol. 340, PAGE 427

Doc. No. 238925

Lot 2
33.52 ACRES

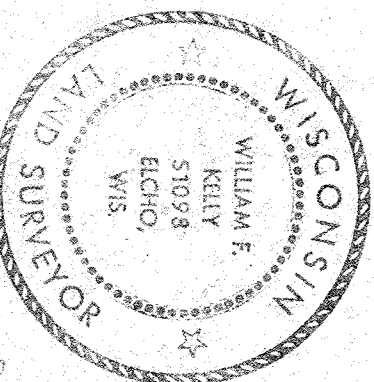

William F. Stroh
3-13-84

BUILDERS SERVICE ENGINEERING DIVISION

SURVEY MAP

MURDER LEFFEL, 1 GERRARD LEFFEL

ELB. NE 1/4, SECT. 6

DRAWN BY: L. H. MEYER

SCALE: 1"=100'

SHEET: 1 OF 1

DATE: MARCH 13, 1984

DWG. NO.: 1231

RECORD # 40914
LANGLADE COUNTY SURVEYORS OFFICE
DATE FILED: 6-3-93 BY: SJP